

⊙ 22U0070 VELUX
 780W x 980 LONG
 'U' VALUE 1.3 W/m²K.


DRY RIDGE VENTILATION

TILE

68 φ bar

RENDER

(2) PROPOSED SECTIONAL SIDE ELEVATION 1:50 @ A3

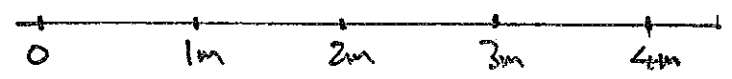

THIS IS THE PLAN REFERRED TO IN
 THE APPLICATION BY

ISABELL HENDRY

65 BENTS ROAD

CHAPELTON

STRATHAVEN

ML10 6SA

DRAWING No IH/2024/018