


ORIGINAL PLAN - FOUNTAIN HOUSE 2007

**Upper Ground and Lower First Floor**

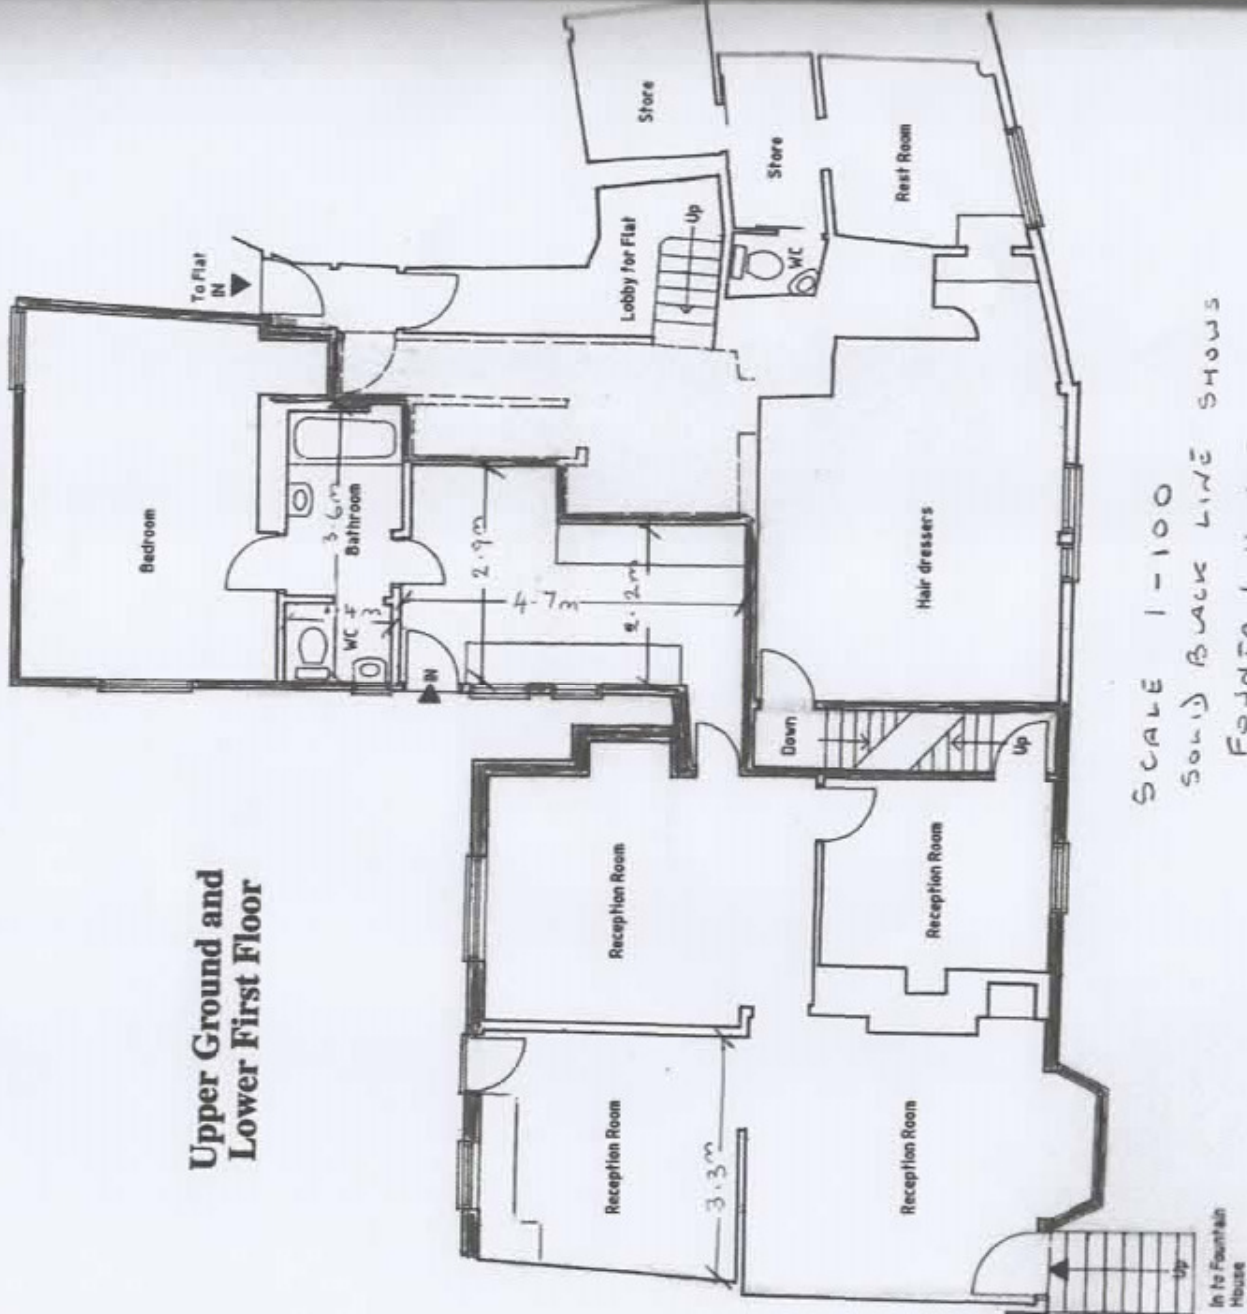

SCALE 1-100  
SOLID BACK LINE SHOWS  
FOUNTAIN HOUSE

