
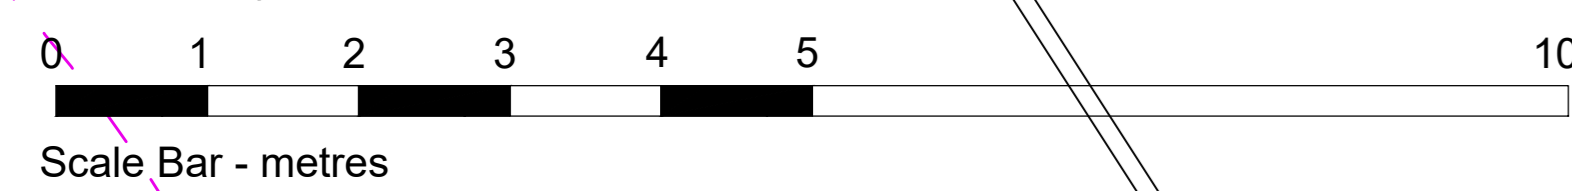


Do NOT Scale From This Drawing.  
 All dimensions are to be checked on site prior to construction.  
 The drawing shall only be used for the purpose for which it was prepared. Drawings issued for planning approval shall not be used for the purposes of costing or construction.

**KEY**

- Existing trees and their RPA
- Proposed trees
- Existing tree relocated from other part of site
- H1 - Screen hedge at boundary of site - laurel hedge
- NSM01 - Native scrub planting
- Shrub planting to aid screening and biodiversity
- Groundcover planting
- Educational planting with focusing on plants from different eras
- Proposed feature hedge to be varied height
- Lawn turf, Rolawn Medallion or similar
- Orchid protection area, low grass cover and shade
- Existing grass areas
- Existing planting to remain in place
- Extent of orchid area
- Protective boundary of orchid area
- Proposed specimen shrubs and small trees

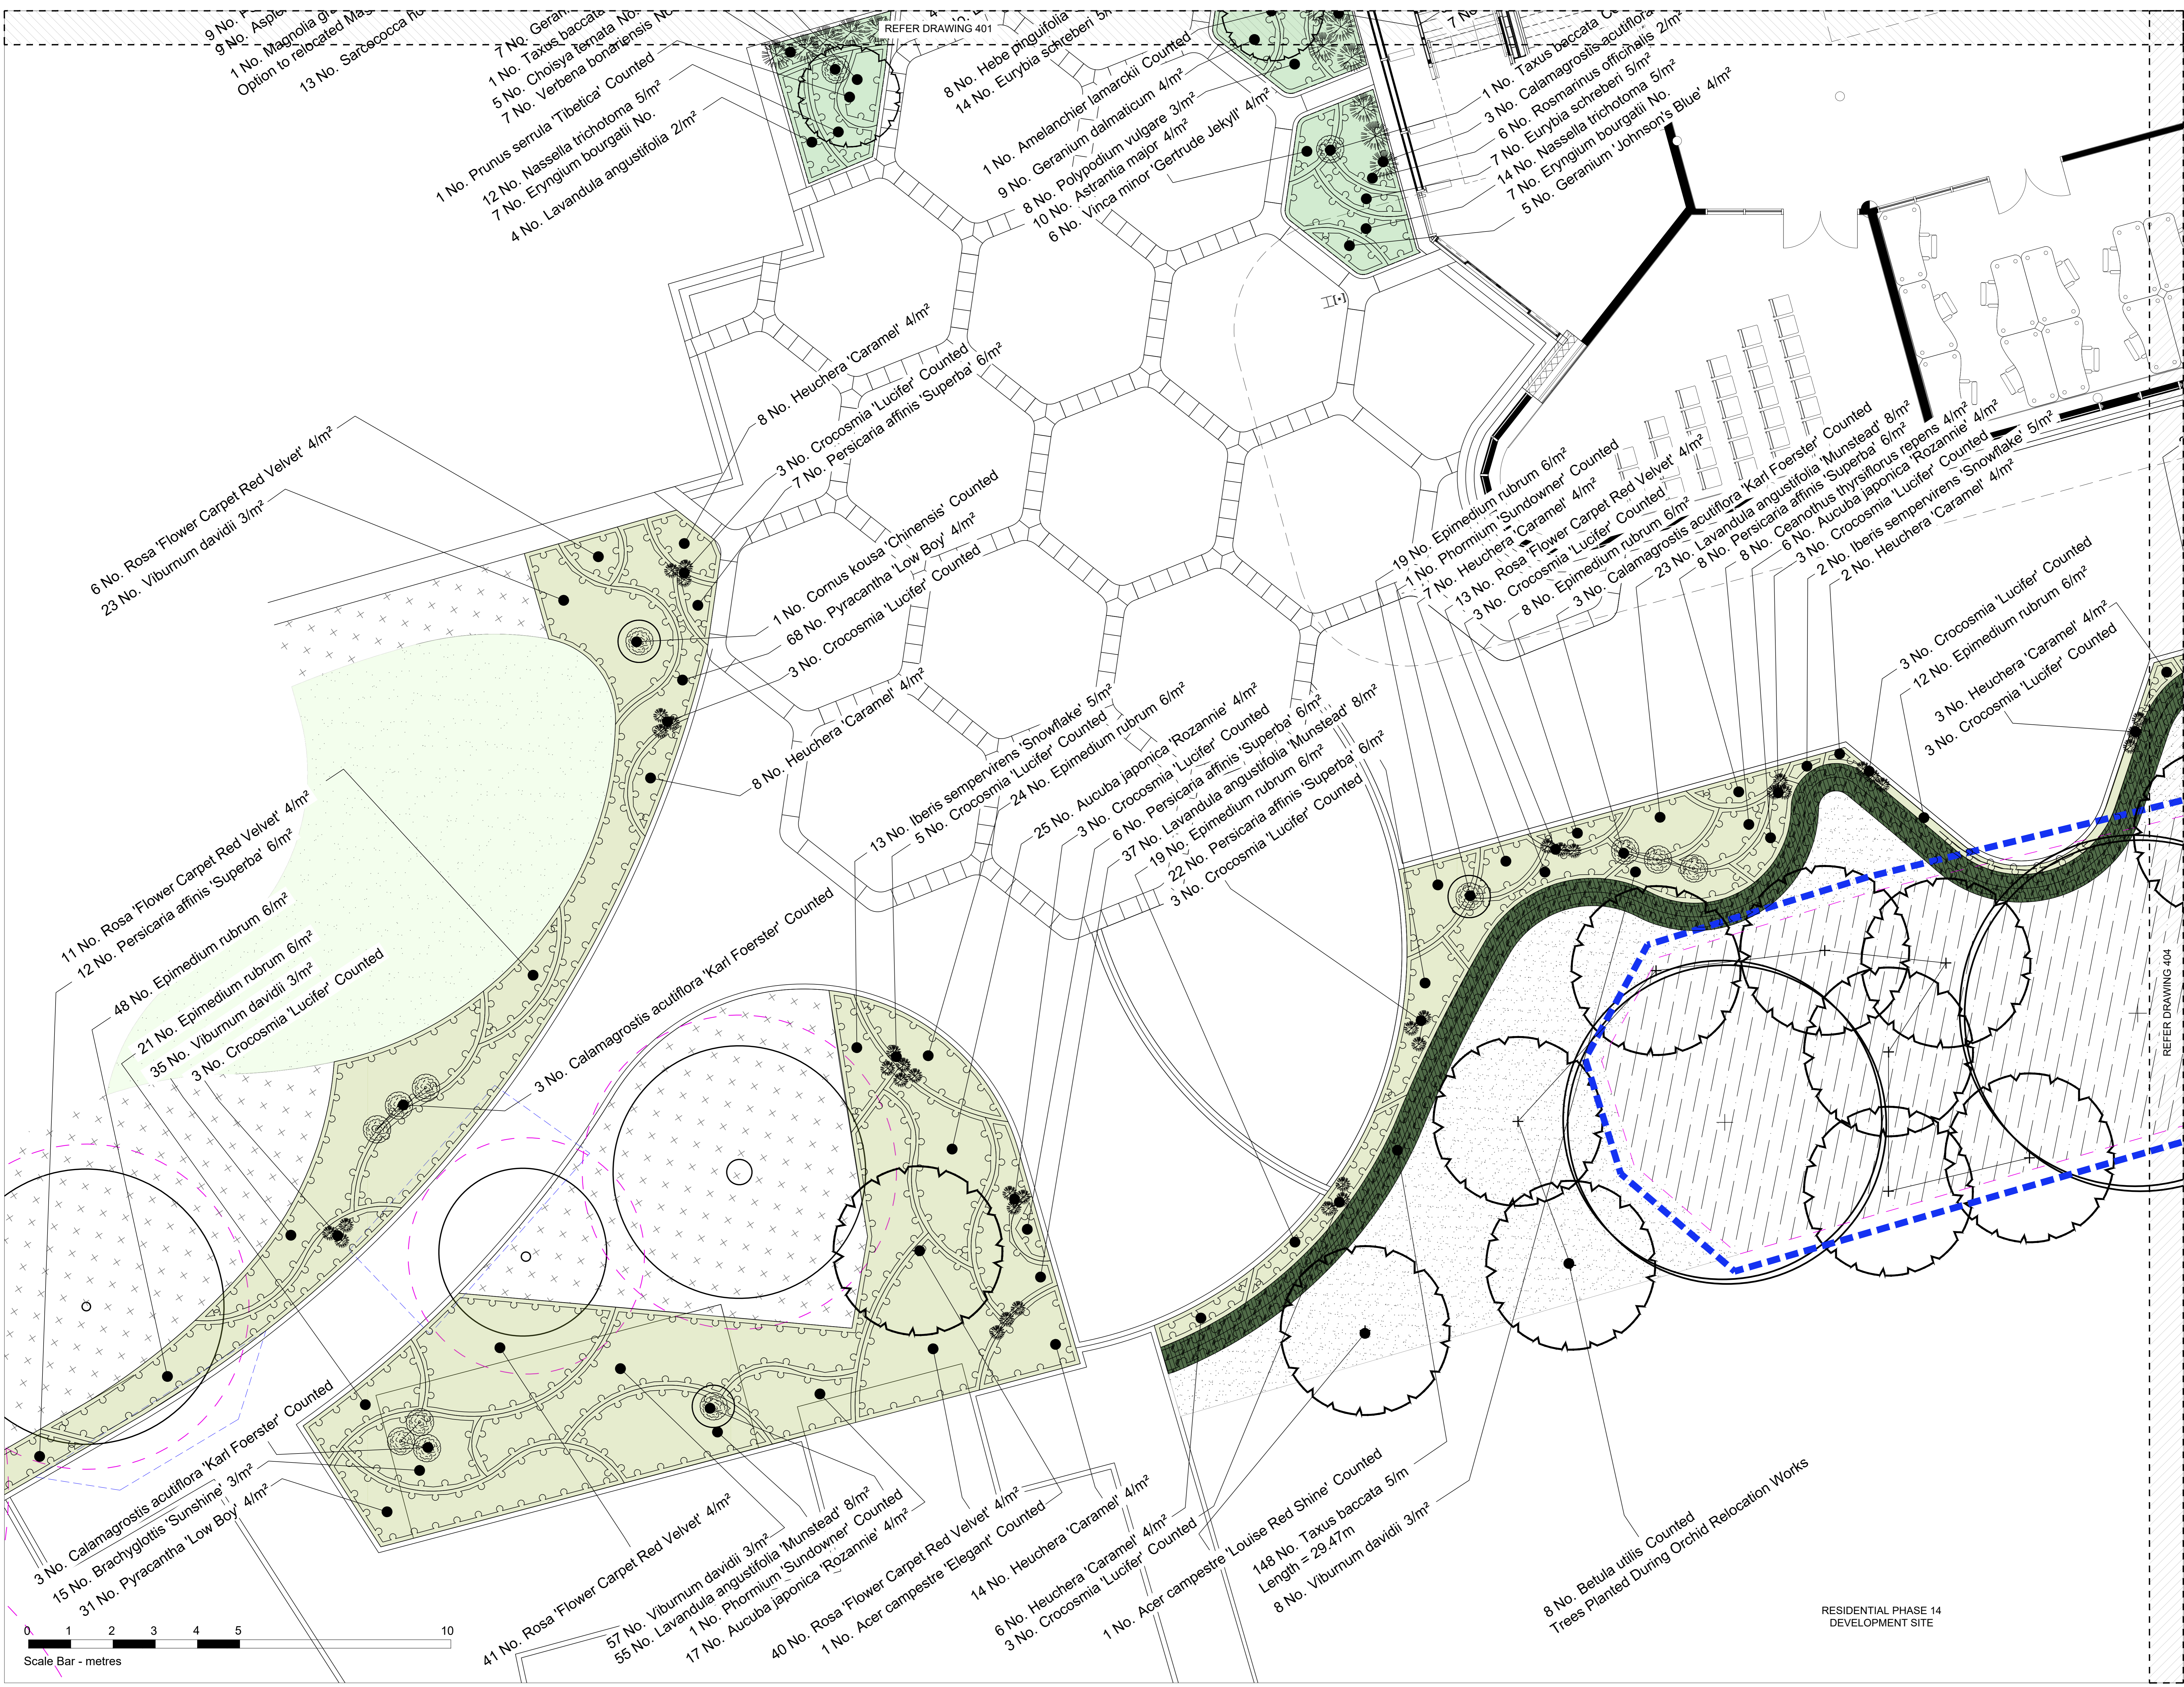

P02	For Planning	05/01/24
P01	For Review	07/12/23
Rev	Description	Date

PURPOSE OF ISSUE		
Information		
PROJECT		
Life Sciences		
TITLE		
Landscape Planting Plan Layout 03		
CLIENT		
Edge Hill University		
DRAWN BY	CHECKED BY	DATE
-	CF	Nov '23
SCALE (@ A0)	PROJECT NUMBER	
1 : 50	21197	
DRAWING NUMBER	A0 P02	
MLD_XX_EX_DR_L_403		