
 
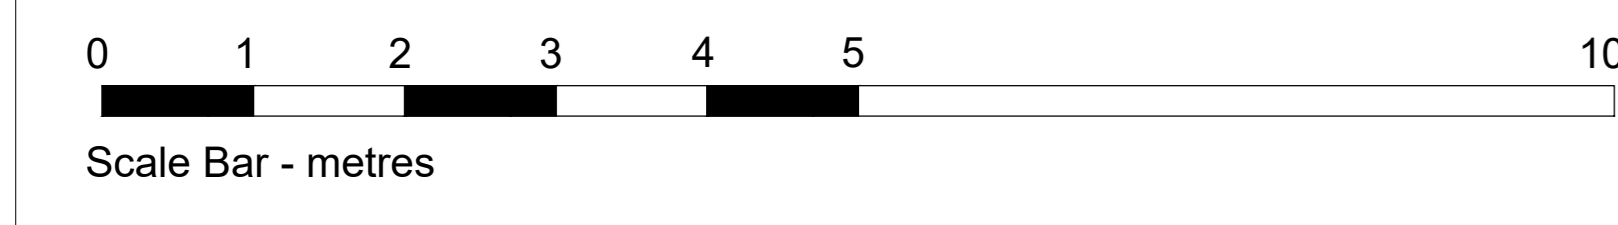


Do NOT Scale From This Drawing.  
 All dimensions are to be checked on site prior to construction.  
 This drawing shall only be used for the purpose for which it was prepared. Drawings issued for planning approval shall not be used for the purposes of costing or construction.

**KEY**

- Existing trees and their RPA
- Proposed trees
- Existing tree relocated from other part of site
- H1 - Screen hedge at boundary of site - laurel hedge
- NSM01 - Native scrub planting
- Shrub planting to aid screening and biodiversity
- Groundcover planting
- Educational planting with focusing on plants from different eras
- Proposed feature hedge to be varied height
- Lawn turf, Rolawn Medallion or similar
- Orchid protection area, low grass cover and shade
- Existing grass areas
- Existing planting to remain in place
- Extent of orchid area
- Protective boundary of orchid area
- Proposed specimen shrubs and small trees

Logs and old tree stumps sourced from site to create a suitable habitat for mosses and lichens

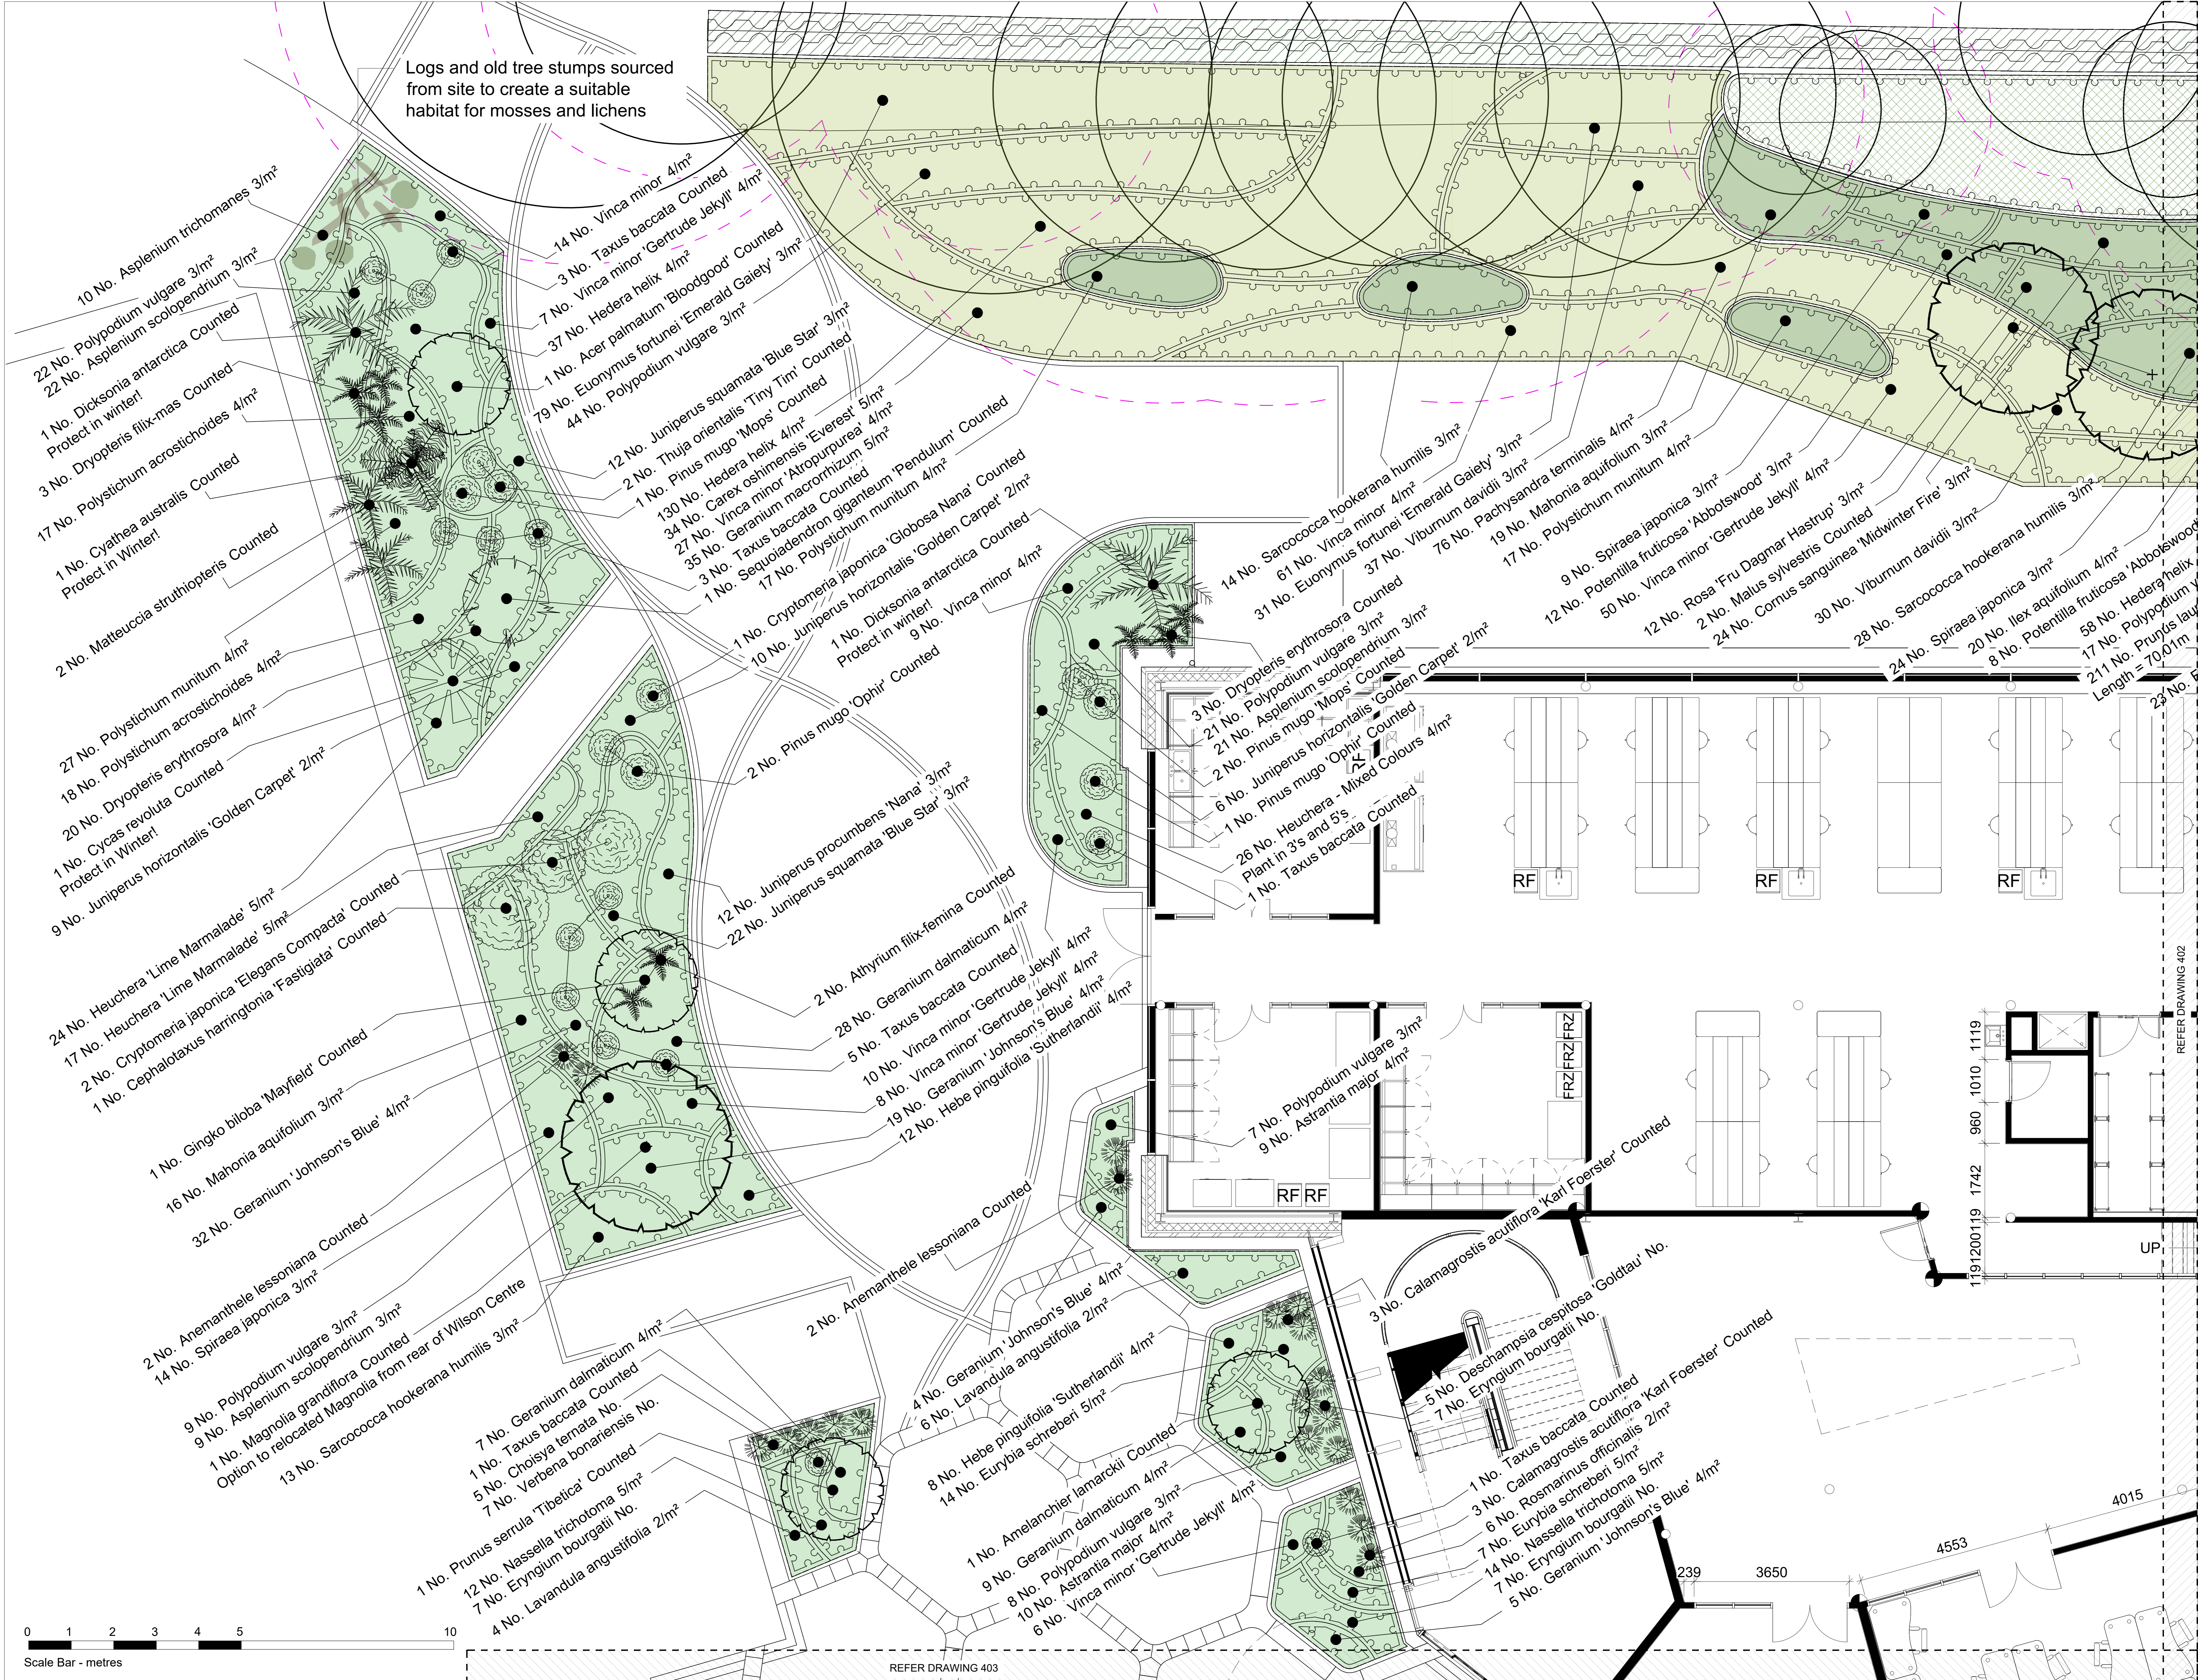

Rev	Description	Date
P02	For Planning	05/01/24
P01	For Review	07/12/23

PURPOSE OF ISSUE  
Information

PROJECT  
Life Sciences

TITLE  
Landscape Planting Plan Layout 01

CLIENT  
Edge Hill University

DRAWN BY  
-

CHECKED BY  
CF

DATE  
Nov '23

SCALE (@ A0)  
1:50

PROJECT NUMBER  
21197

DRAWING NUMBER  
MLD\_XX\_EX\_DR\_L\_401

A0 P01