

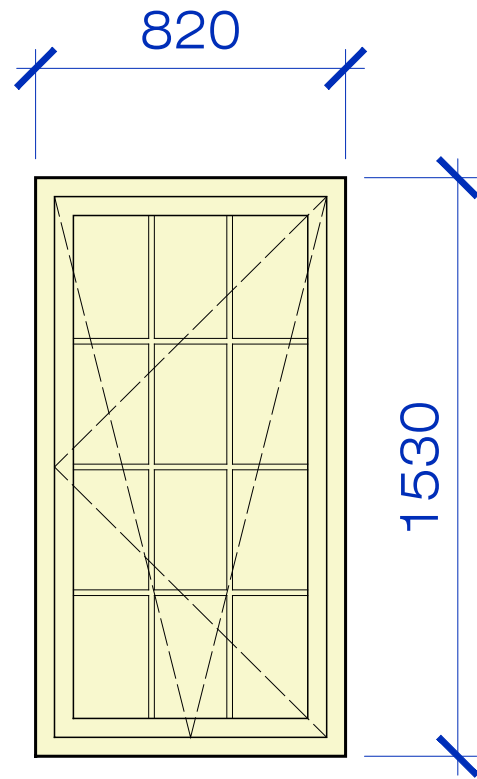


WINDOW 'A'  
(FRONT, BATHROOM, FROSTED)

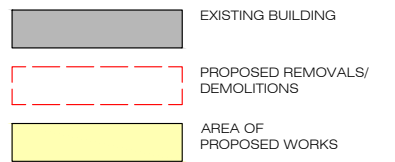

WINDOW 'B'  
(FRONT, BEDROOM)

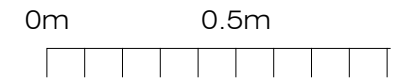

**MATERIALS:**

ALL WINDOWS ARE WHITE UPVC, DOUBLE-GLAZED UNITS.

WINDOWS 'A'-D' ARE TILT + TURN.

WINDOW 'E' IS OUTWARD OPENING HOPPER.


WINDOW 'A' HAS AN INTEGRAL WHITE PLASTIC GLAZING BAR, DIVIDING THE GLAZING INTO 8 SECTIONS (2X4).

WINDOWS 'B'-D' HAVE AN INTEGRAL WHITE GLAZING BAR, DIVIDING THE GLAZING INTO 12 SECTIONS (3X4).

WINDOW 'E' HAS A TOP HOPPER OF APPROX. 1/4 AREA.

WINDOW 'C' HAS A WHITE PLASTIC TOP MOUNTED TRICKLE VENT.

ALL WINDOWS HAVE ANODISED BRASS IRONMONGERY.

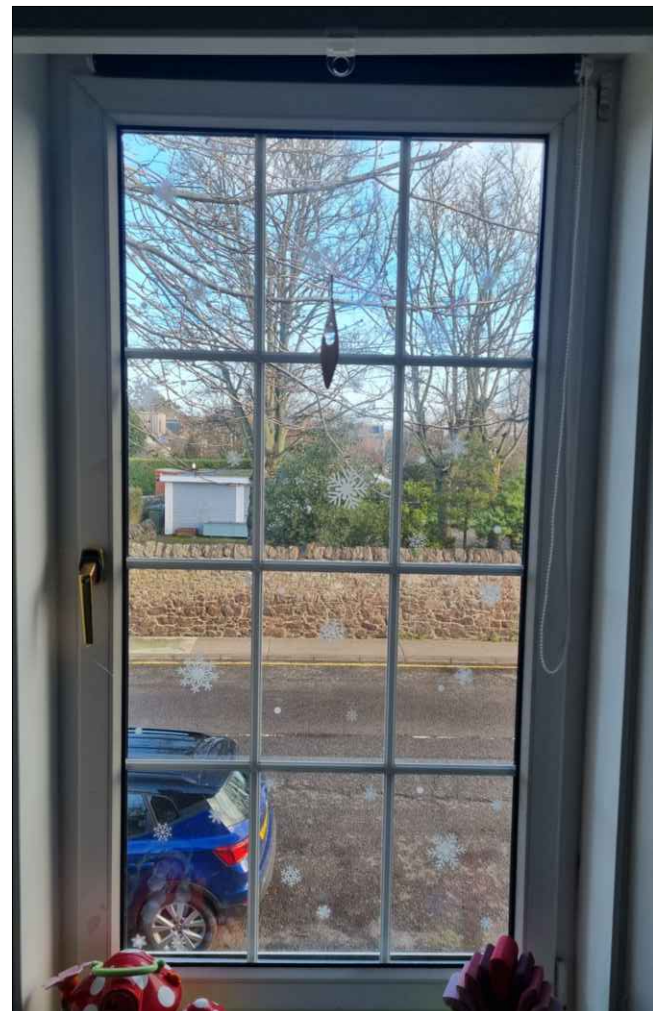

C	NOTE ADDED TO SHOW FROSTED GLASS TO BATHROOM WINDOW.	27.03.24
B	REVISED SCOPE OF DRAWING FOR PLANNING APPLICATION.	26.03.24
A	DRAWINGS REVISED TO SHOW EXISTING WINDOW DETAILS.	24.03.24

Rev: Description: Date:

chris@chrihodesarchitect.com  
 www.chrihodesarchitect.com  
 6 | eh40 3dj | 07967 802329

**chrihodesarchitect**

**PLANNING**

Project: 7 BROWNS PLACE EAST LINTON EH40 3BG			
Client: MR OWENS + MS DAVISON			
Drawing: EXISTING WINDOW DETAIL			
Drawing No:	Scale:	Date:	Drawn:
2020-072-023C	1:20 @ A3	JAN 24	CR