


PROPOSED SITE LAYOUT PLAN

SCALE 1:200

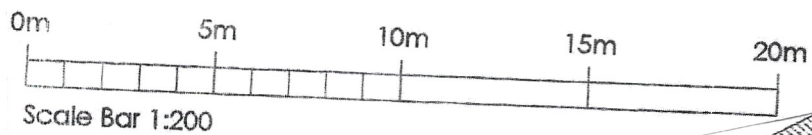

Tree group to be removed already approved in application Ref: 16/02613

Outline of demolished shed building

Outline of

Outline of

Post and rail fence, 1.0m

Extensive mature tree landscaping, average 6.0m high

Grass

Permeable hardstanding

Access track

intrude track allowed in this surface

