



SCALE 1:50

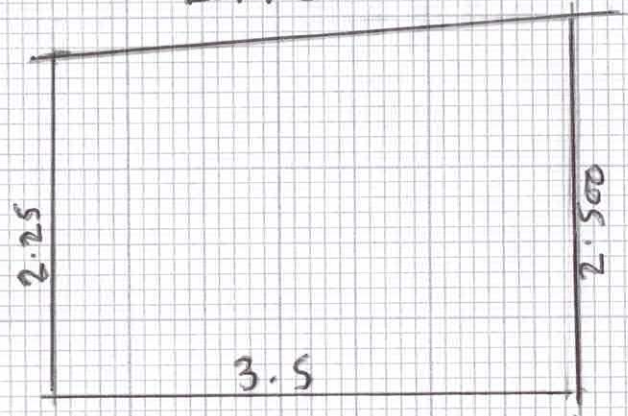

LEFT SIDE ELEVATION



RIGHT SIDE ELEVATION

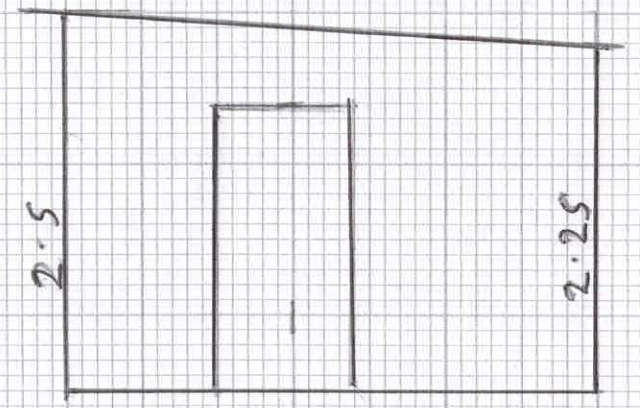

BASE  
75mm TYPE 1  
150mm CONCRETE

