



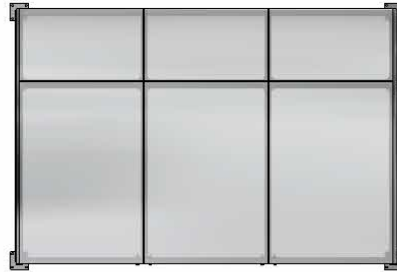

SG1 Shelter – With Ends Galvanised Steel Frame Galvanised Sheet Clad with Mesh Doors

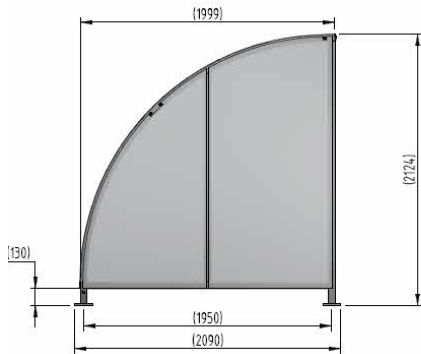

The SG1 variant of the Stratford shelter is a free-standing shelter with Mesh Doors lockable by padlock (not included) designed for on site assembly, constructed from galvanised mild steel. Complete with a galvanised sheet curved roof and end panels.

Width of 2m, with lengths from 1-5m, extension bays can be added to achieve the desired shelter length.

Bolt down as standard.

Uses

- | | | |
|---|--|---|
| <input checked="" type="checkbox"/> Cycle | <input type="checkbox"/> Waiting/Passenger | <input type="checkbox"/> Smoking/Vaping |
| <input type="checkbox"/> Trolley | <input type="checkbox"/> Walkway/Canopy | <input type="checkbox"/> Bin Store |
| <input type="checkbox"/> Sport & Spectators | <input type="checkbox"/> Pay & Display/E.V | <input type="checkbox"/> Youth |



Part Number	Description	Weight (kg)
138 203 970	SG1 Shelter 1m	179kg
138 203 972	SG1 Shelter 2m	250kg
138 203 974	SG1 Shelter 3m	310kg
138 203 976	SG1 Shelter 4m	401kg
138 203 978	SG1 Shelter 5m	462kg
138 203 971	SG1 Shelter 1m extension bay	
138 203 973	SG1 Shelter 2m extension bay	
138 203 975	SG1 Shelter 3m extension bay	
138 203 977	SG1 Shelter 4m extension bay	
138 203 979	SG1 Shelter 5m extension bay	

Product details

- Height – 2124mm front
- Width – 2090mm overall
- Length – 1m, 2m, 3m, 4m, 5m and extensions
- Square flange plate - 140mm x 140mm x 10mm
- Each flange plate requires 4 bolts
- 1mm galvanised steel panels

Installation & use

This product is guaranteed for 12 months (if installed and used correctly)
Each shelter leg requires bolting down to a suitable concrete surface, using expanding anchor bolts
The area surrounding the installation must be flat and level with no nearby surface irregularities or gradient changes
On-site assembly requires construction skill



www.autopa.co.uk

AUTOPA Limited
Cottage Leap, Rugby, Warwickshire CV21 3XP





SG1 Shelter – With Ends Galvanised Steel Frame Galvanised Sheet Clad with Mesh Doors



2 x 1
138 203 970



2 x 2
138 203 972



2 x 3
138 203 974



2 x 4
138 203 976



2 x 5
138 203 978



www.autopa.co.uk

AUTOPA Limited
Cottage Leap, Rugby, Warwickshire CV21 3XP

