


Proposed Section A-A




© Crown Copyright and database rights 2024 OS 100047474.


Site Location Plan 1:1250

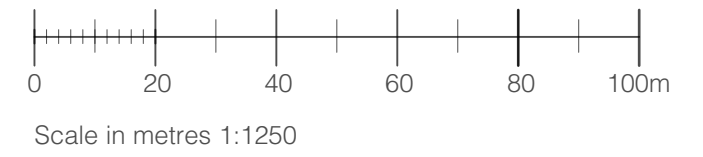

assumed site boundary line

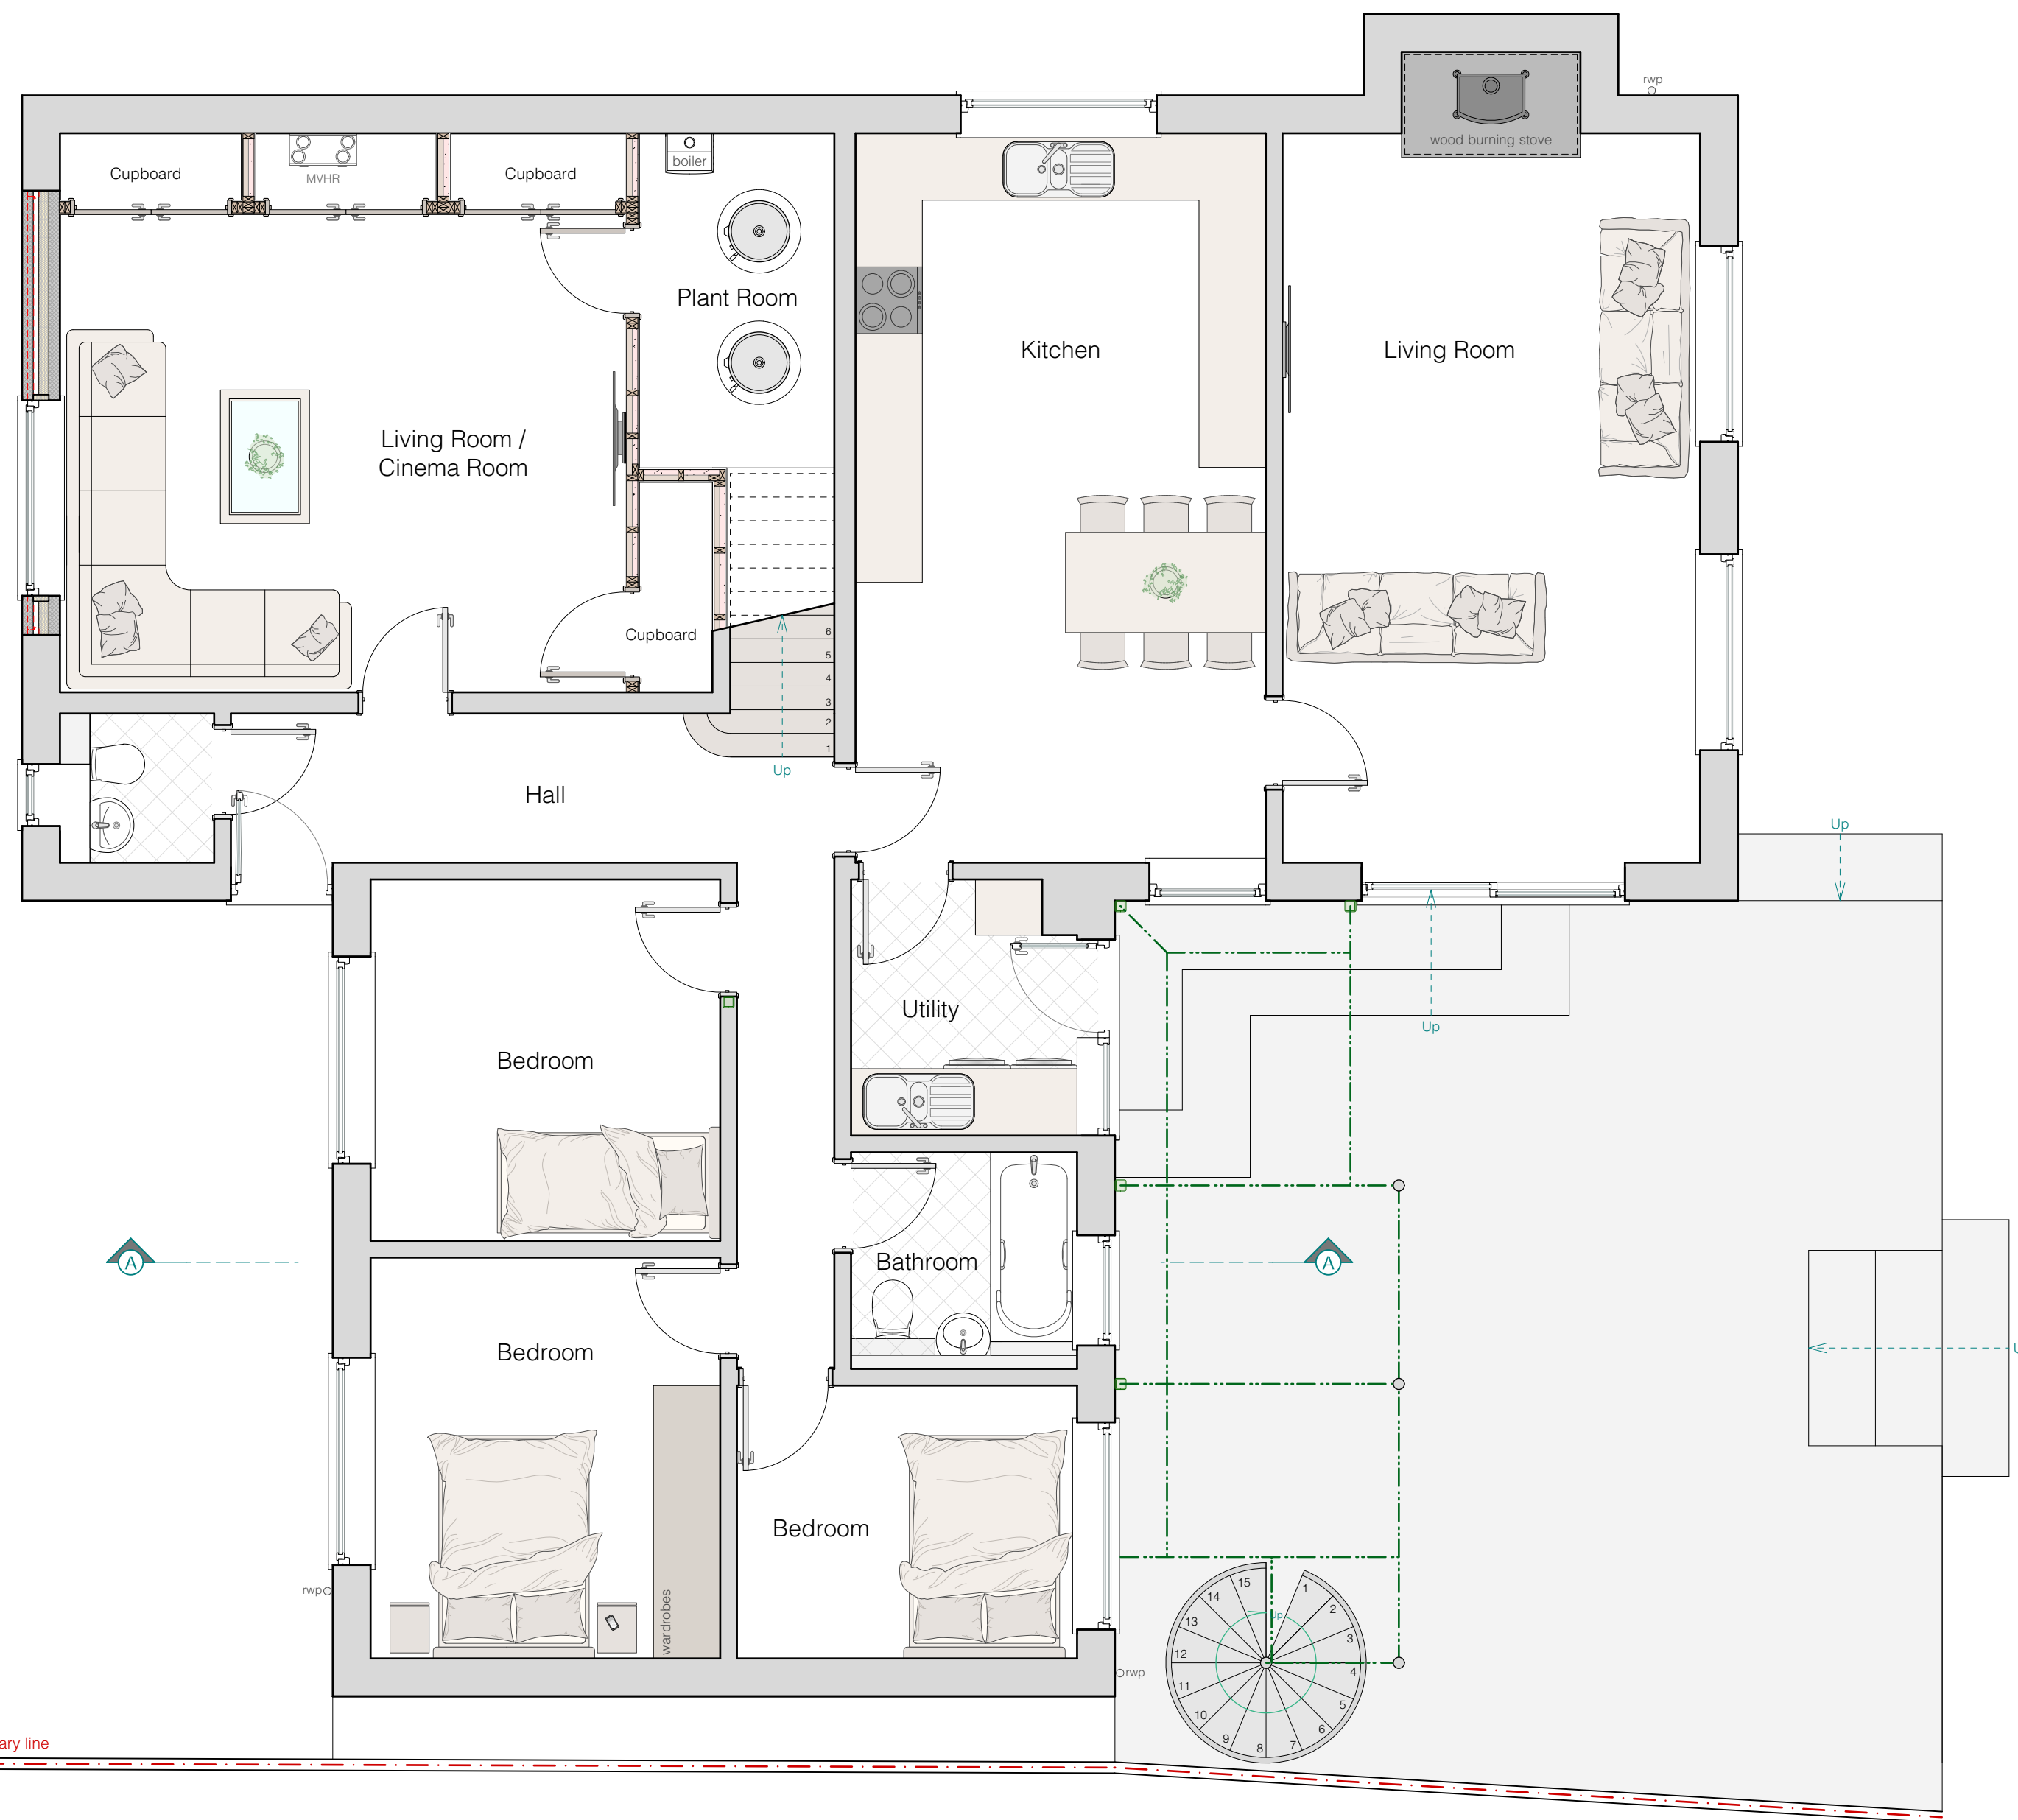

Proposed Ground Floor Plan 1:50

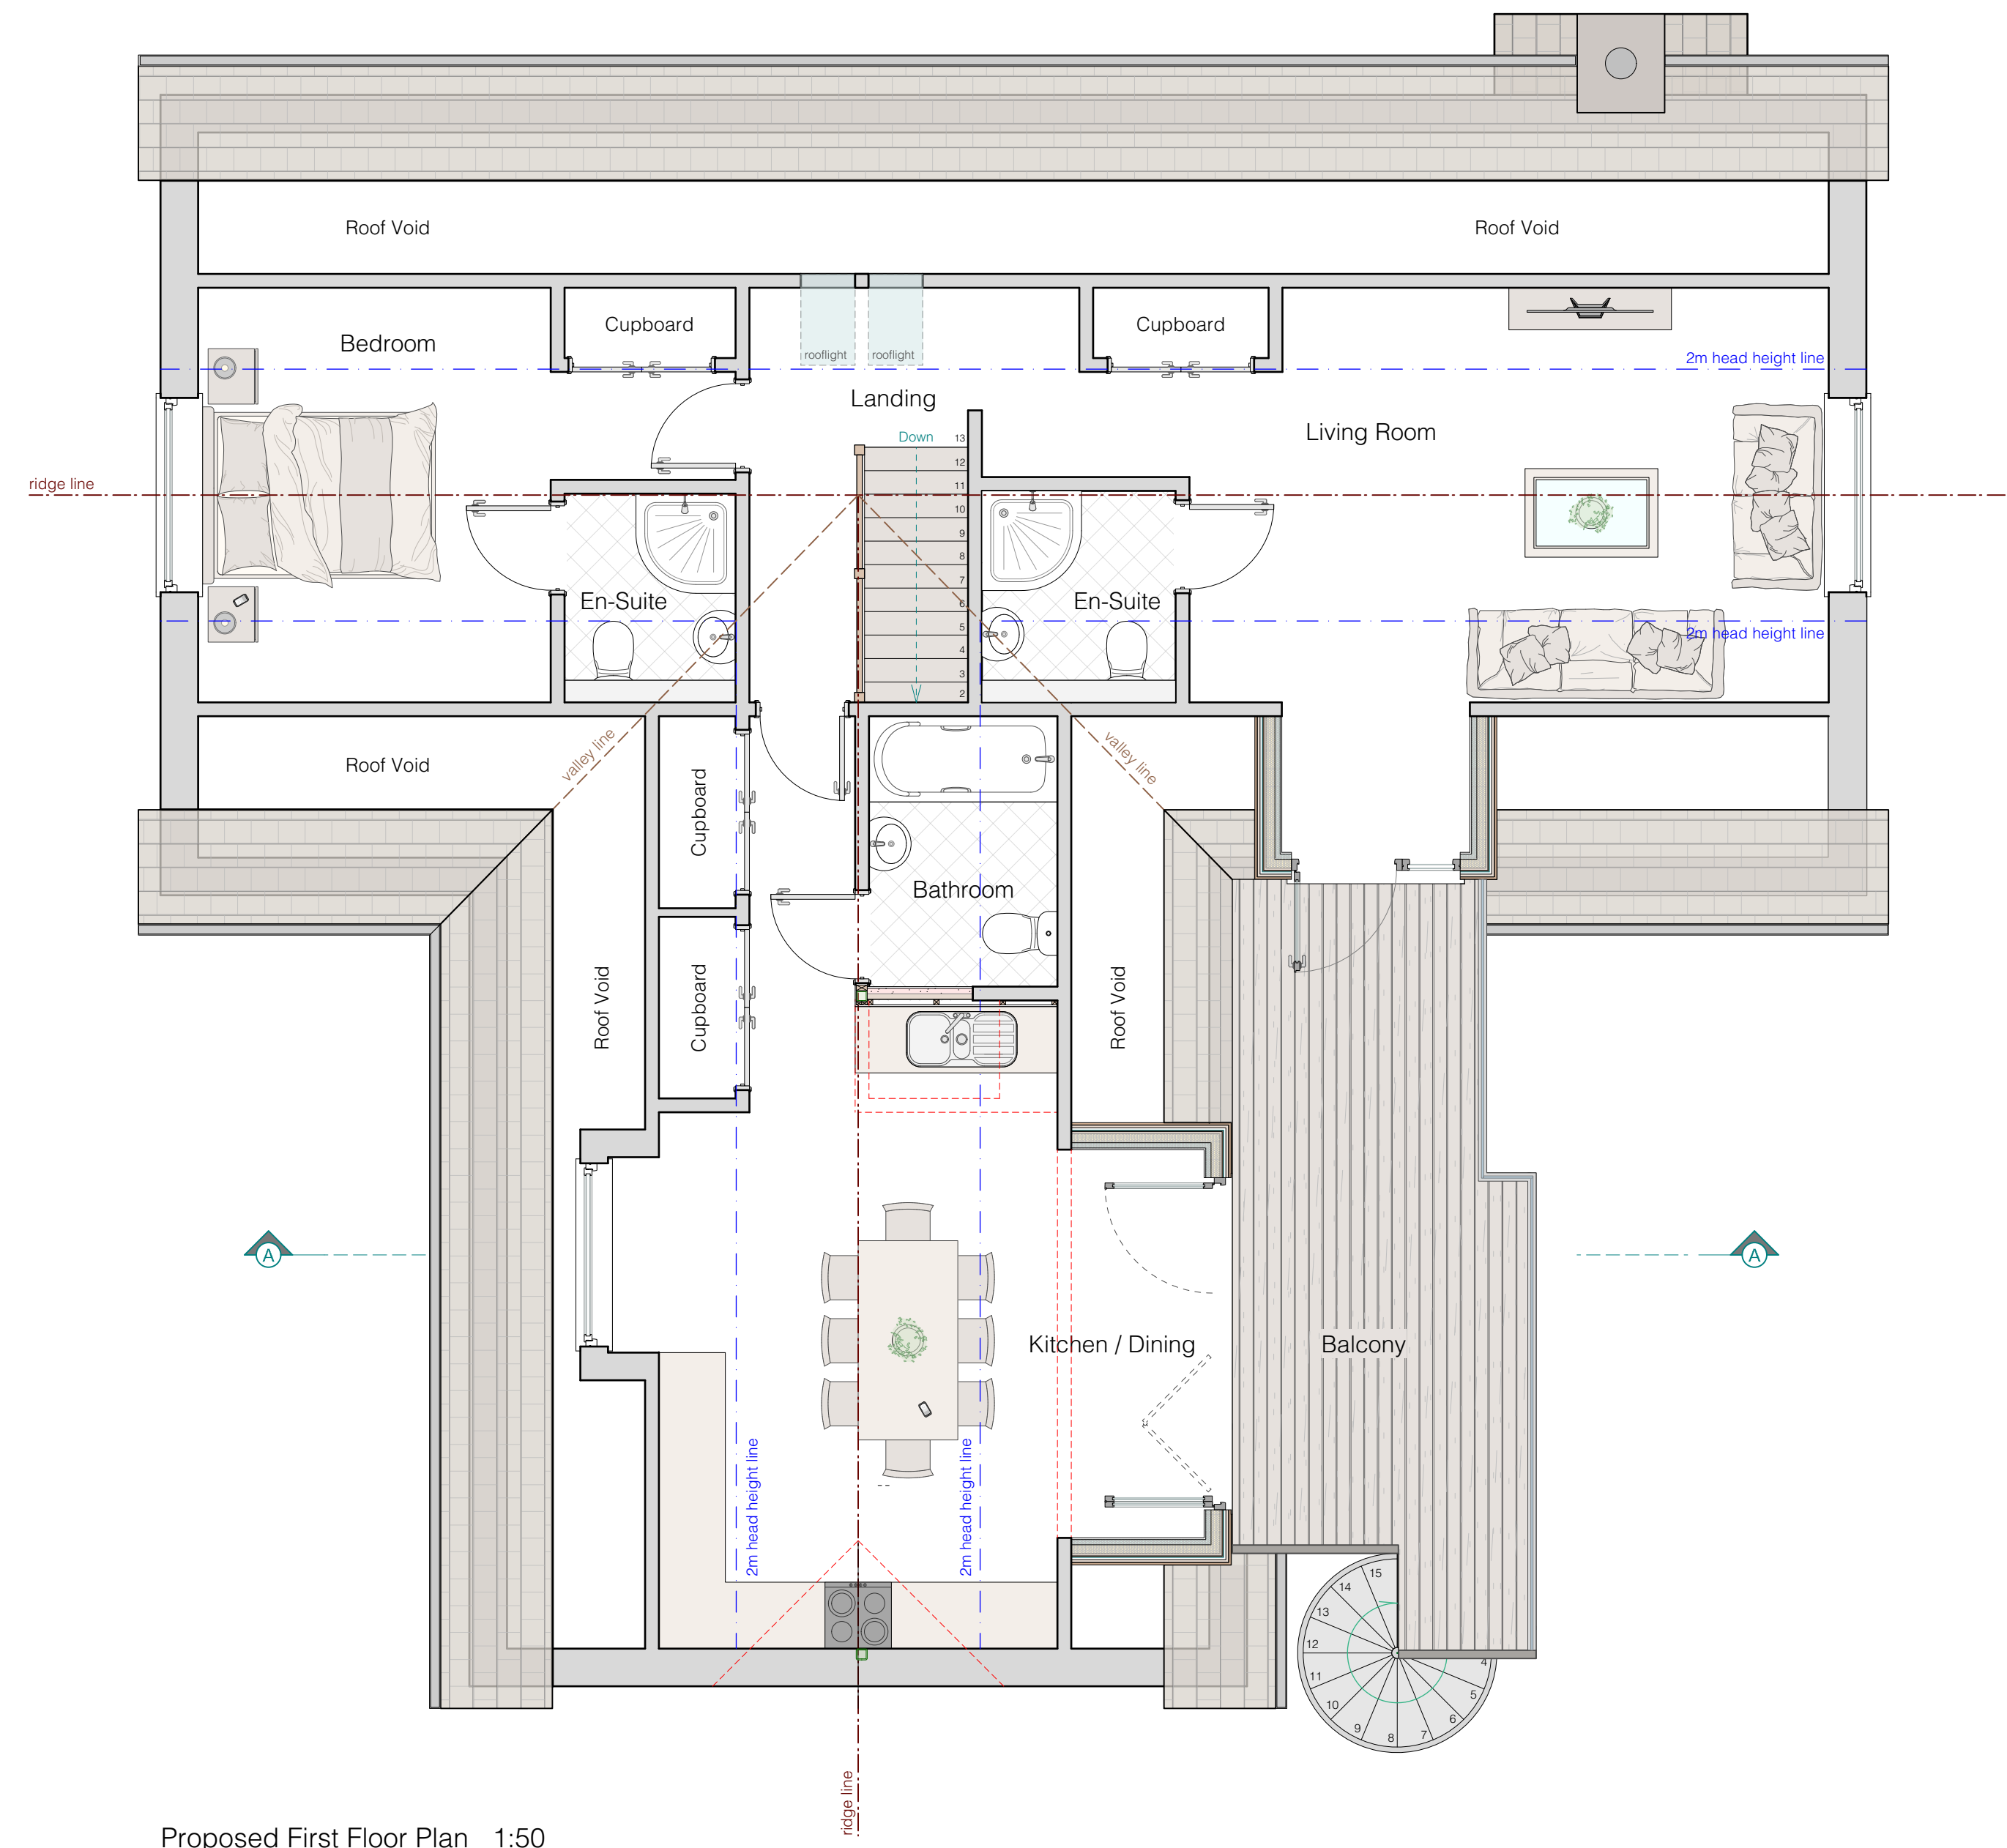

Proposed First Floor Plan 1:50