


HORSEFERRY PLACE

SITE LAYOUT

THAMES STREET

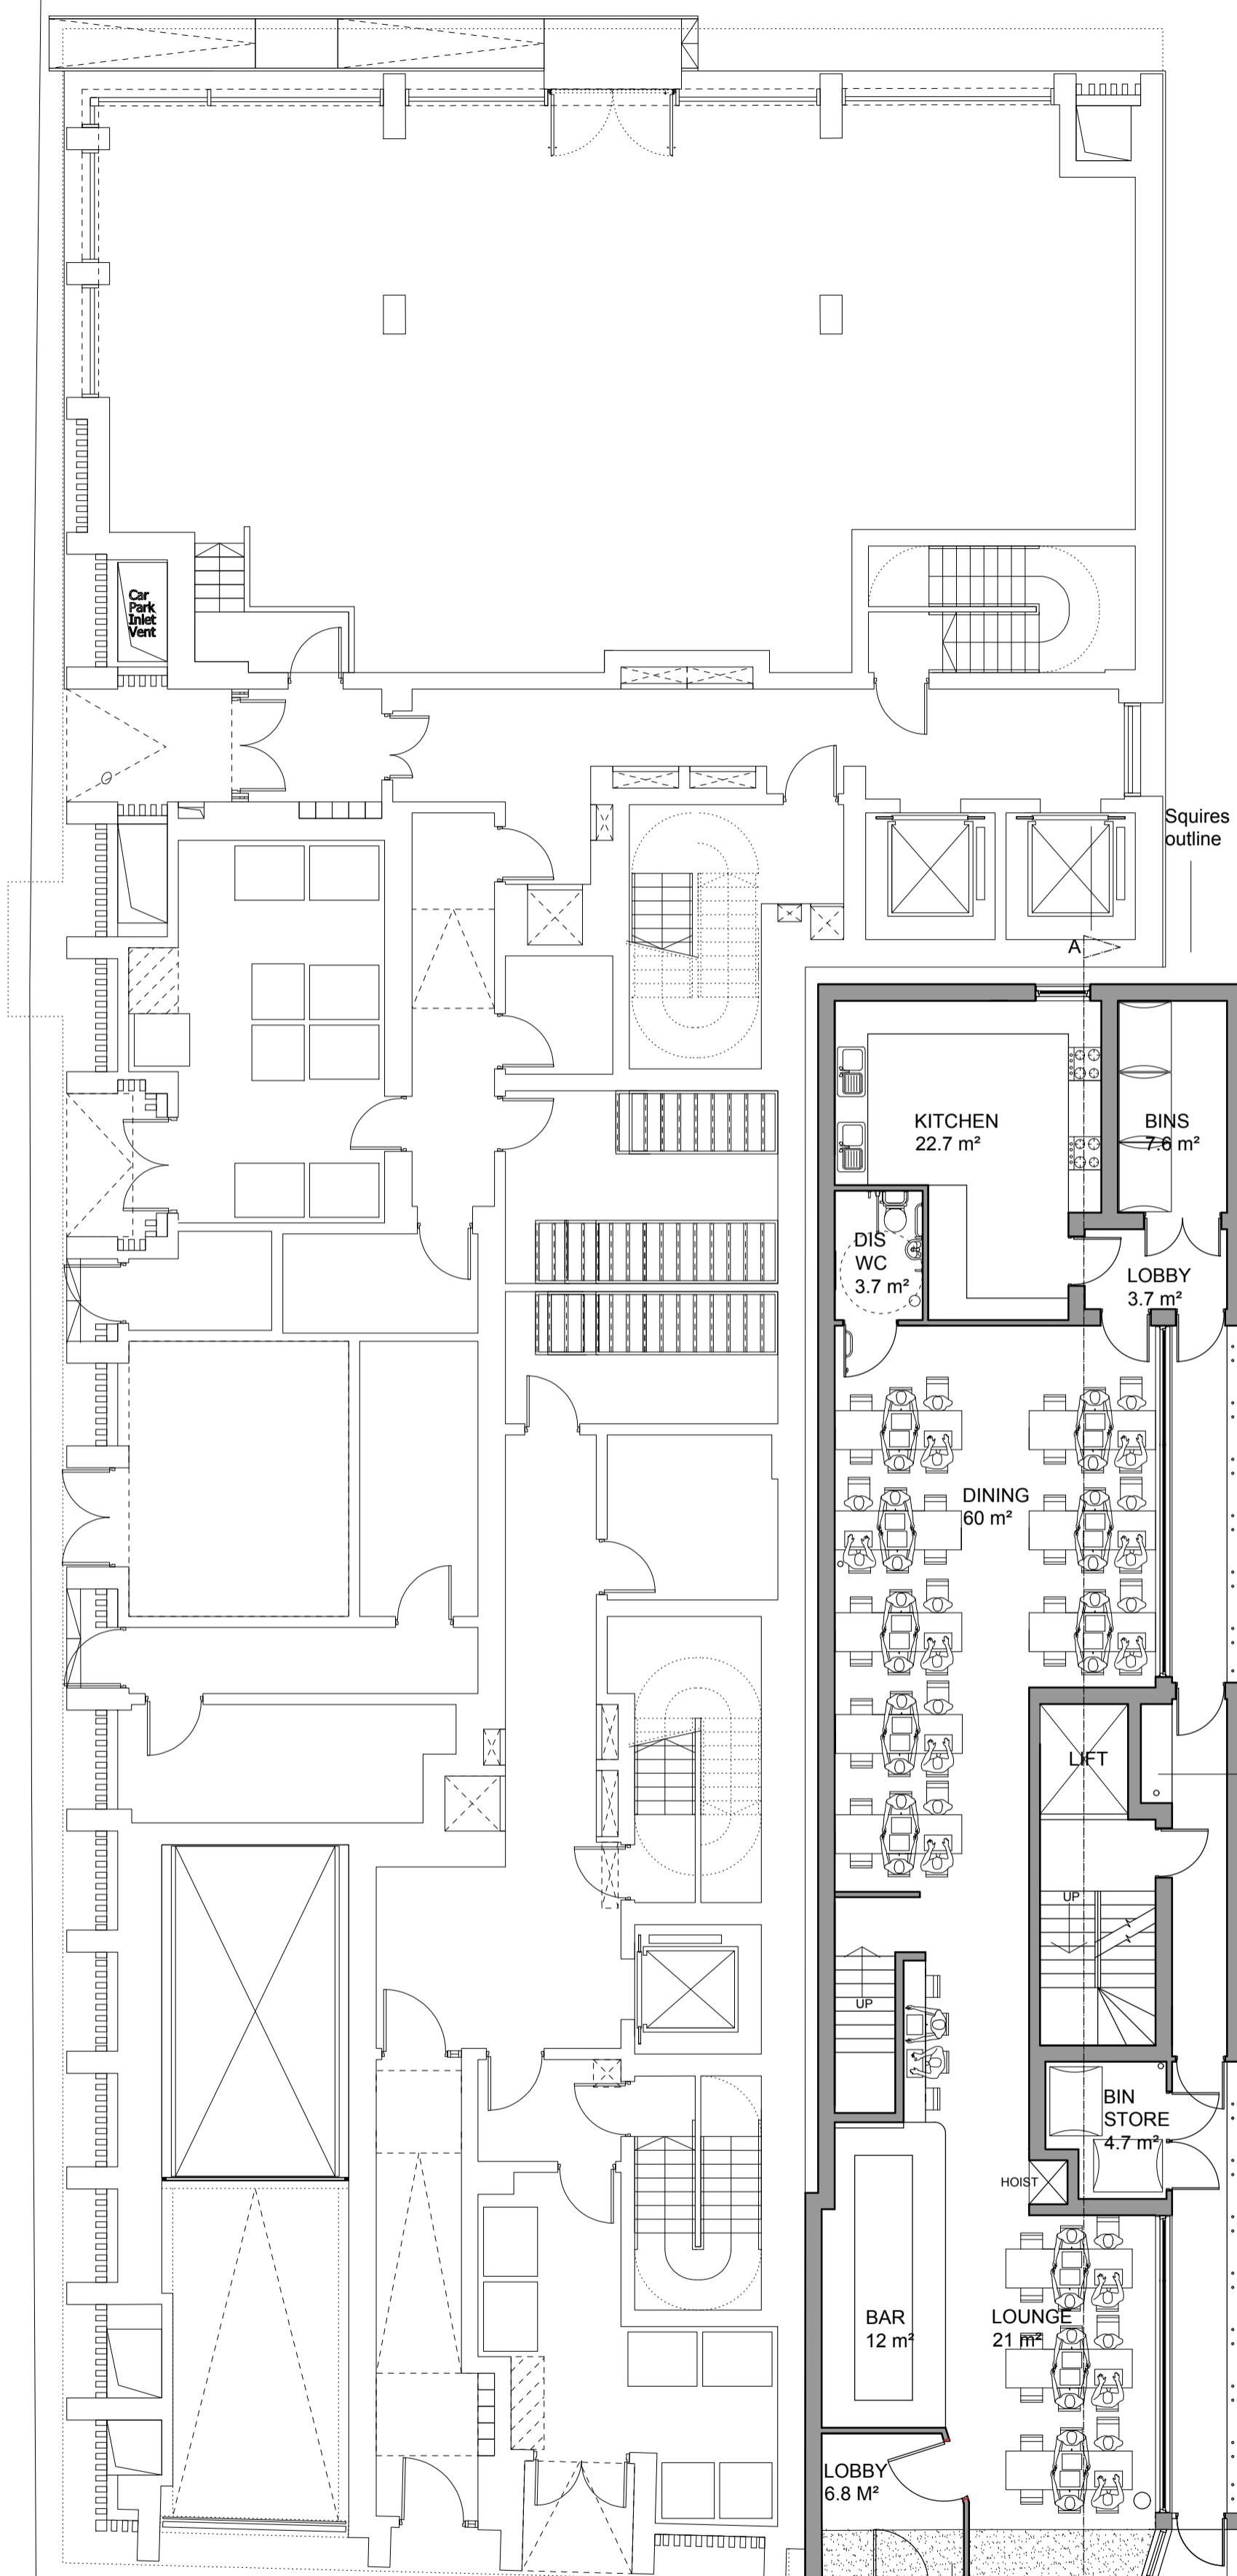

Obscured glazed pavement light allowing light into basement

AS APPROVED  
194322MA

REV E : Green wall added  
REV D : General Revision

KR 12/09/16  
CM 24/01/14

**RUSSELL + MAY**  
ASSOCIATES  
ARCHITECTURE AND PLANNING

86 BLACKHEATH ROAD, GREENWICH, LONDON,  
SE10 8DA. TEL. 0208 320 0990. FAX 0208 320 0991

**PROPOSED SITE LAYOUT  
WITH SQUIRE & PARTNERS  
SCHEME**

62 THAMES STREET  
GREENWICH  
SE10 9BX

PAGE SIZE : A2  
SCALE : 1:100  
DATE : 23/07/10  
DRAWN BY : PS  
CHECK BY : PR

Dwg. No:  
**1057/14 E**