


PHASE 1 SIDE ELEVATION

PHASE 1 ELEVATION TO ANGLISS WAY 1 / 50

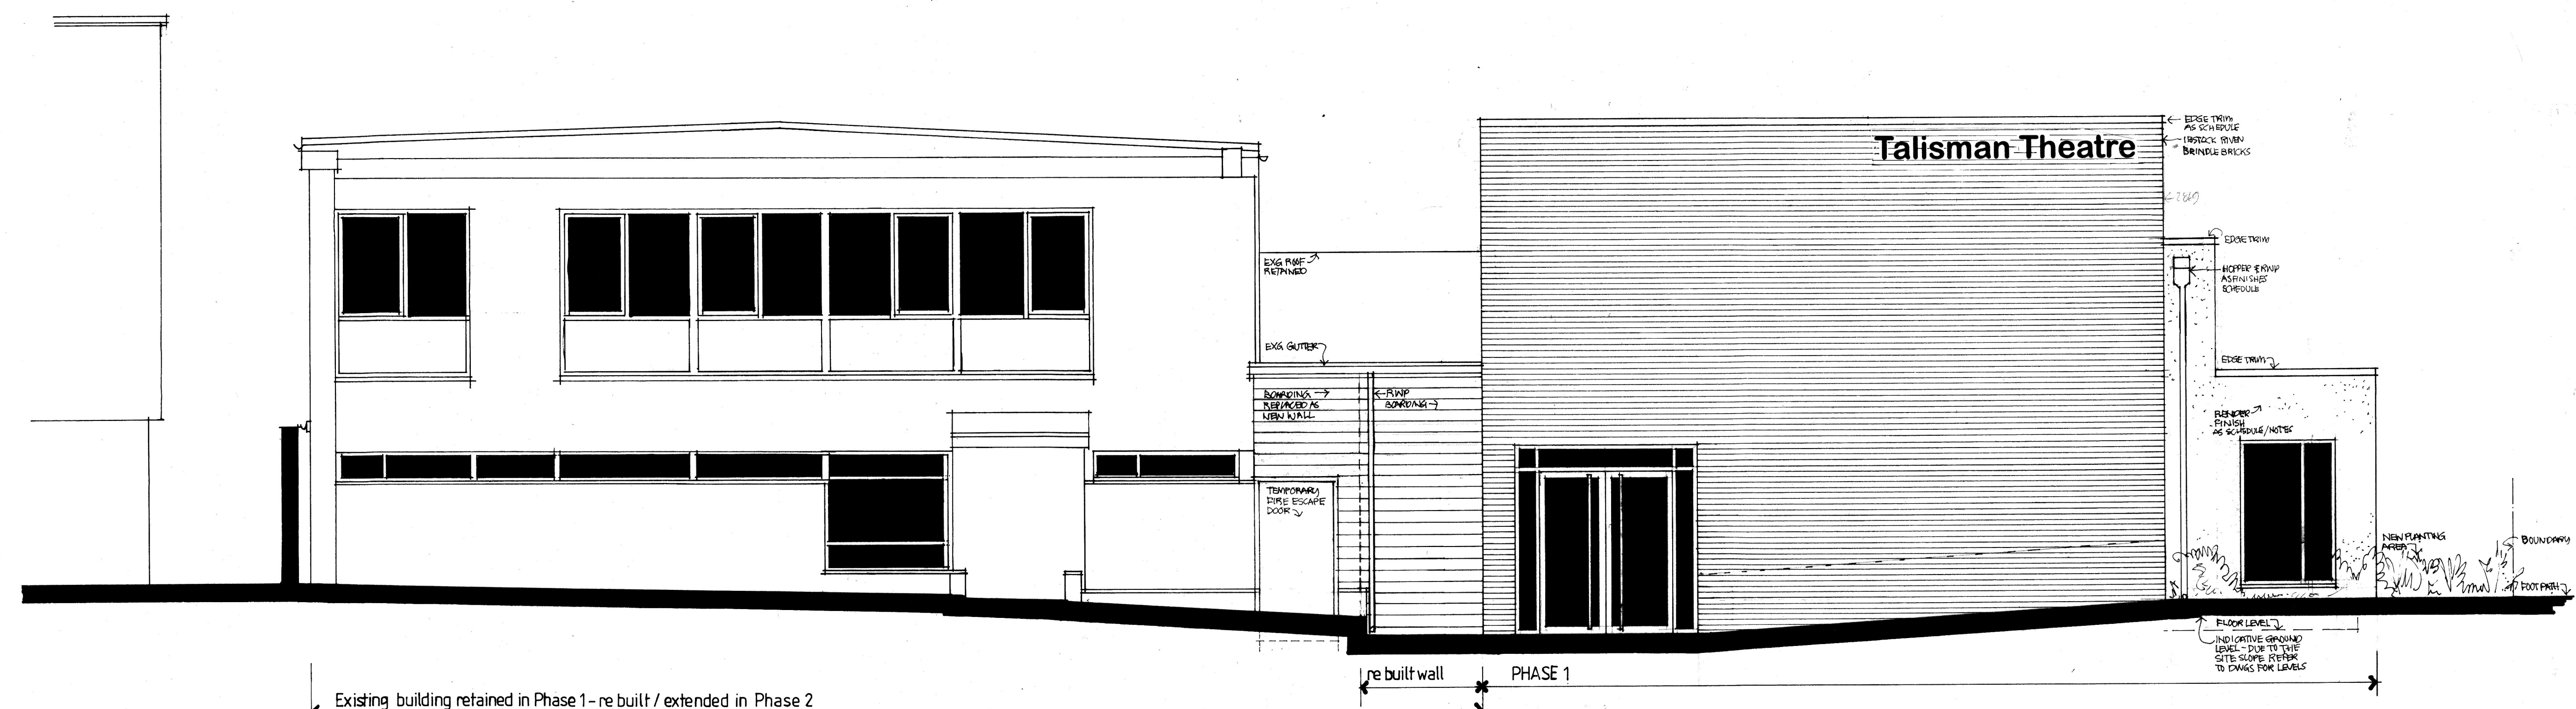

PHASE 1 ELEVATION TO BARROWS LANE 1 / 50

- REVISIONS
- A) BRICKS AND ROOFING
 - ADDED
 - B) WINDOW REMOVED
 - C) FACIALLY PH2
 - D) SIGN CHANGED

NOTE
These drawings have been based upon the survey undertaken / prepared by others.

