



THIS DRAWING IS FOR PLANNING PURPOSES ONLY

THIS DRAWING MUST BE READ IN CONJUNCTION WITH THE FOLLOWING DOCUMENTS:
 PLANNING APPLICATION AND LISTED BUILDING CONSENT DOCUMENTATION,
 CONSULTANT INFORMATION

CONTRACTORS, SUBCONTRACTORS AND SUPPLIERS ARE TO CHECK ALL RELEVANT DIMENSIONS, SITE AND BUILDING LEVELS AND DIMENSIONS BEFORE COMMENCING SHOP DRAWINGS, FABRICATION OR BUILDING WORK.

THE CONTRACTOR IS TO DETERMINE ACTUAL GROUND CONDITIONS PROVISIONALLY AND MUST COMPLY WITH THE STRUCTURAL ENGINEERS & BUILDING INSPECTORS REQUIREMENTS.

THE CONTRACTOR MUST DETERMINE THE ACTUAL NATURE & POSITION OF ALL BOUNDARIES, ABOVE & BELOW GROUND SERVICES, DRAINS & SITE FEATURES PRIOR TO COMMENCING CONSTRUCTION. APPROPRIATE PRECAUTIONS MUST BE TAKEN PRIOR TO CONSTRUCTION.

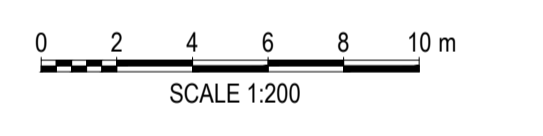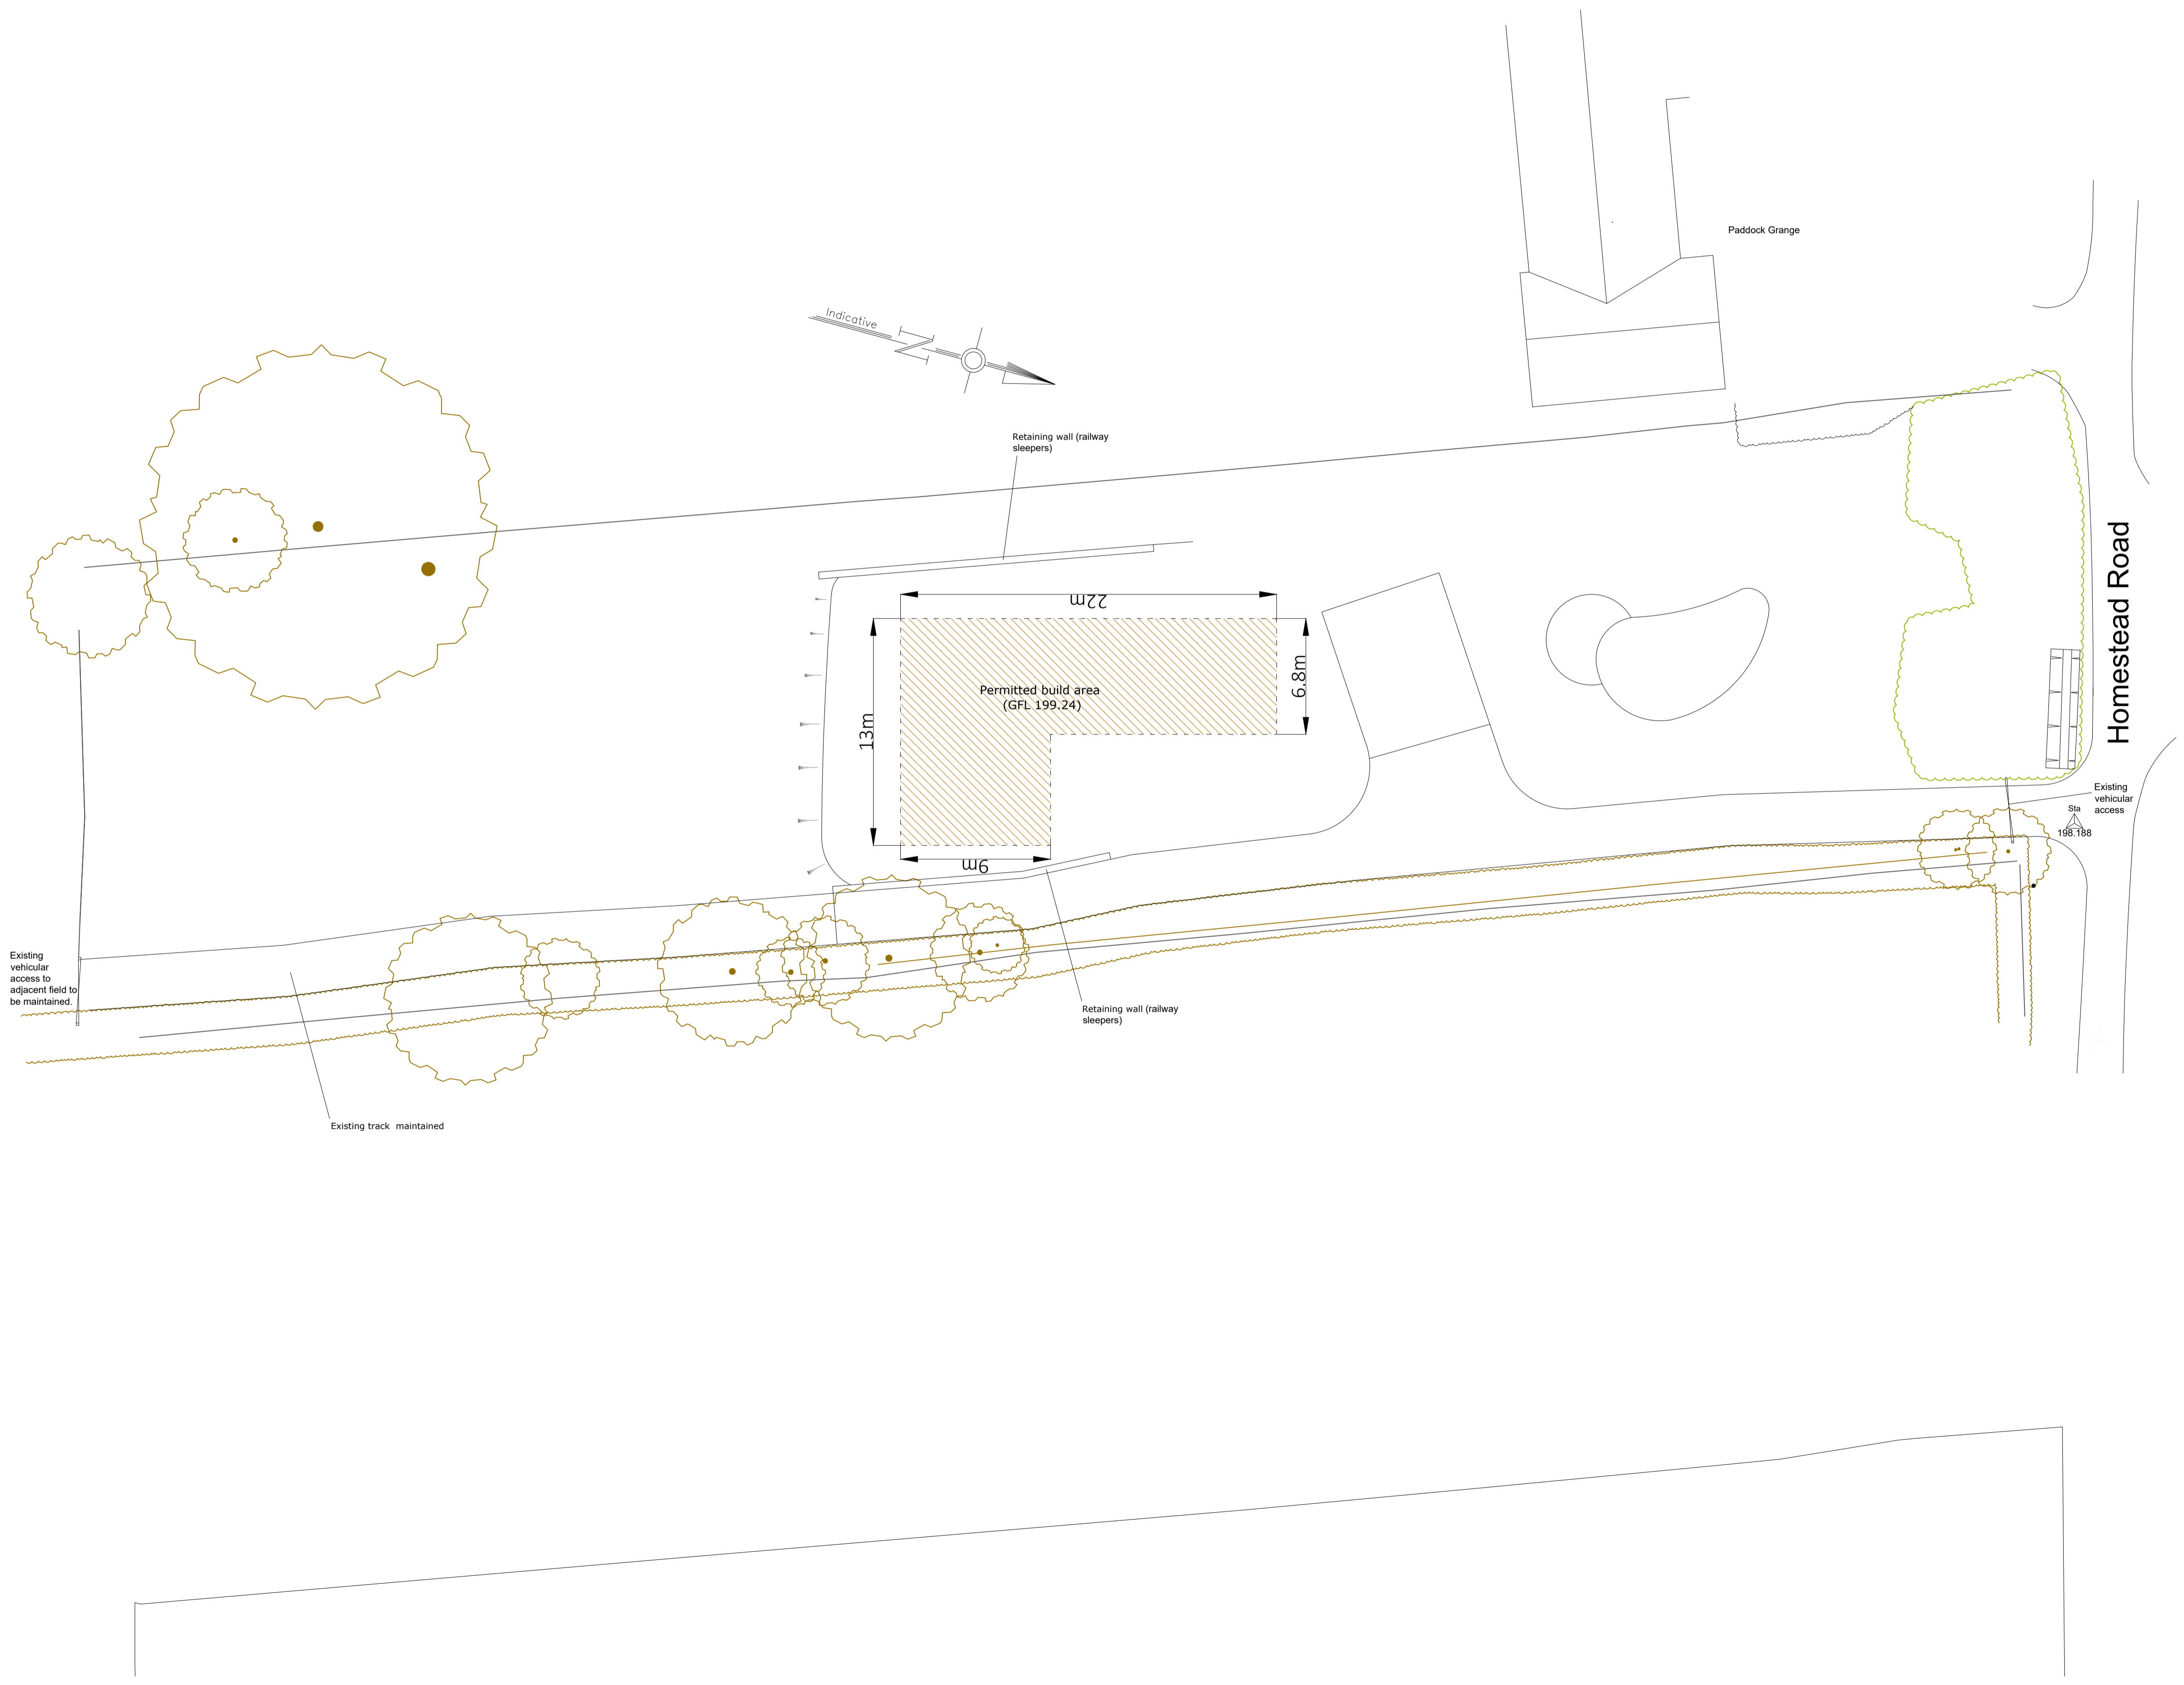

Rev.	Date	Notes
-	-/-	-

REVISIONS

HF Architecture

023 80981189

hfarchitecture.co.uk
office@home-design.co.uk

JOB TITLE

Land East of Paddock Grange
Homestead Rd GU34 5PW

DRG. TITLE

Plot Area Plan

Drawing Status:

PLANNING

SCALE 1:200 @ A1	PROJECT NO. 743	DRG. NO. A1.015	REV.
DATE 30/11/23	By: PF	Checked: ---	