




NAME CLIP - Anthracite and white
Front Elevation
h.1000mm

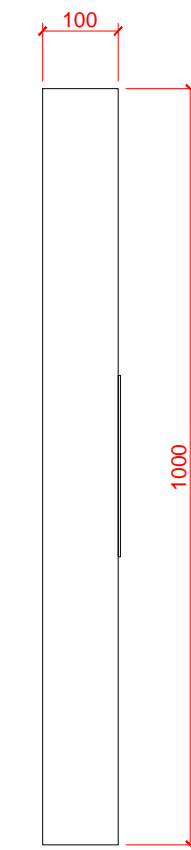

Side Elevation



NAME CLIP

