





SEAT LOGO BANNER  
Front Elevation  
h.1800mm

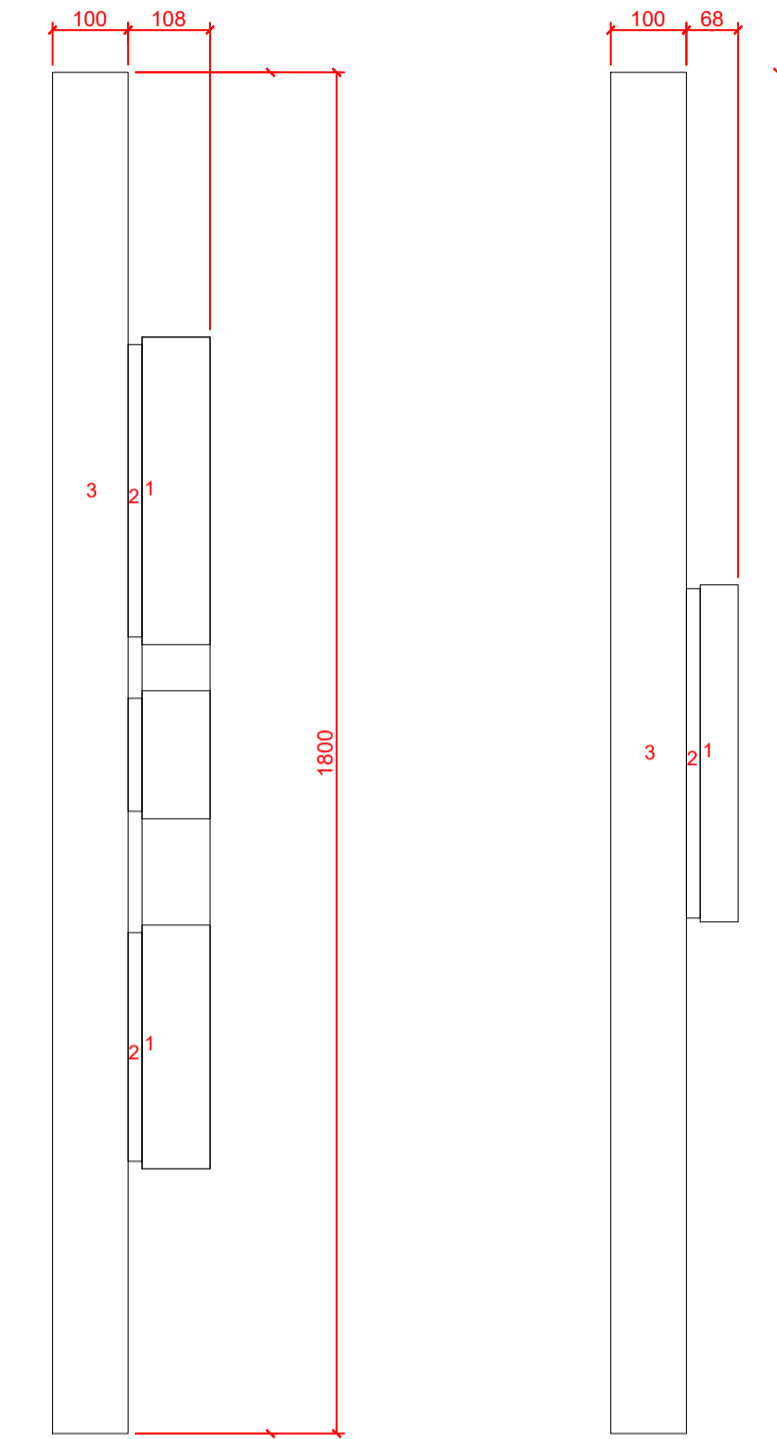

Side Elevation  
Logo

Side Elevation  
Letters

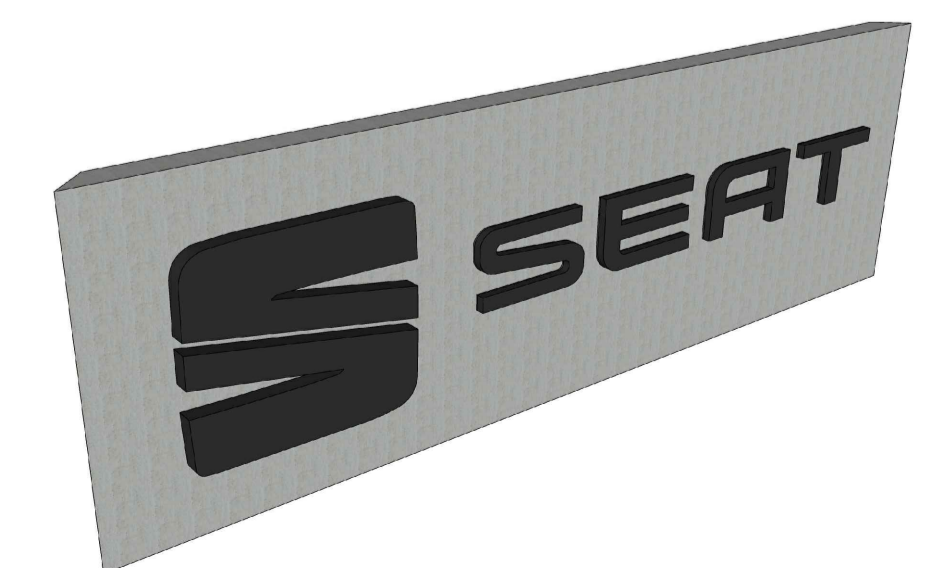

SEAT BANNER 3

