

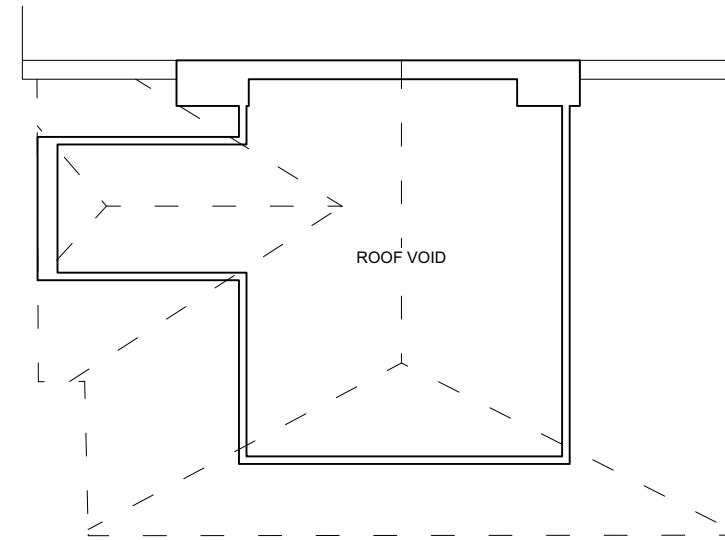
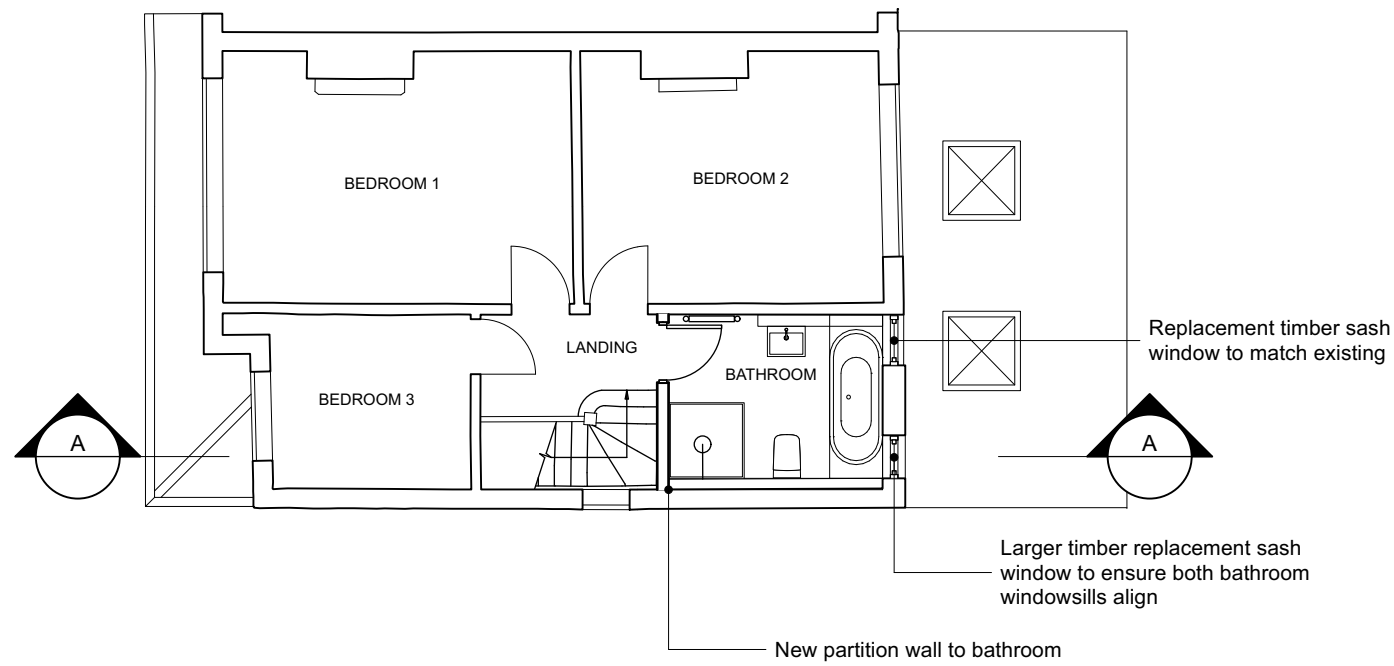


FIRST FLOOR

SECOND FLOOR

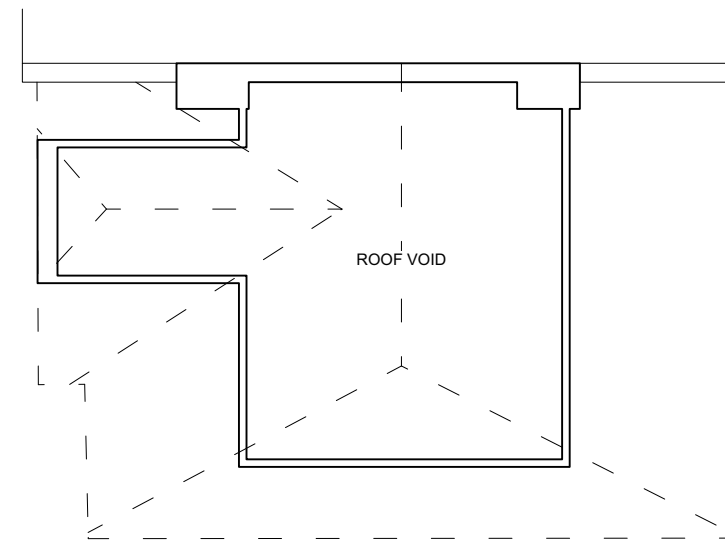

proposed

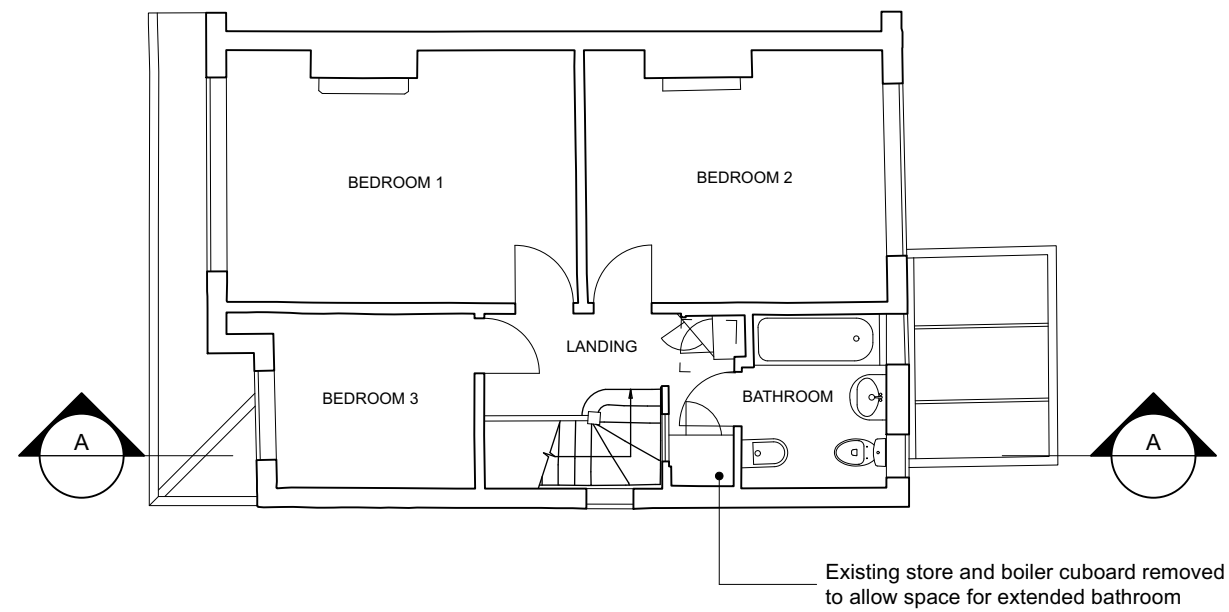


existing

No changes to second floor internal layout

revisions

P1	17/04/2024	FIRST ISSUE FOR PLANNING
P2	24/04/2024	NOTES AMENDED

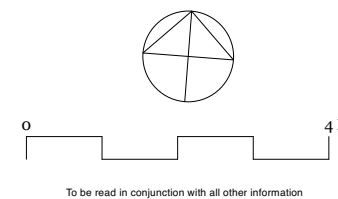

**Mulroy**

020 7267 5123  
www.mulroyarchitects.com

project	13 Fairlawn Avenue, London, N2 9PS		
for	Cleo Styllis & Daniel Price		
title	Existing & Proposed - 1st & 2nd Floor Plans		
status	RIBA Stage 3		
scale	size	drawing number	
1:100	A3	23042-PH2-3-011	P2