




EXISTING North East Elevation

Areas of discoloured bricks

Existing Cracked Smooth Render

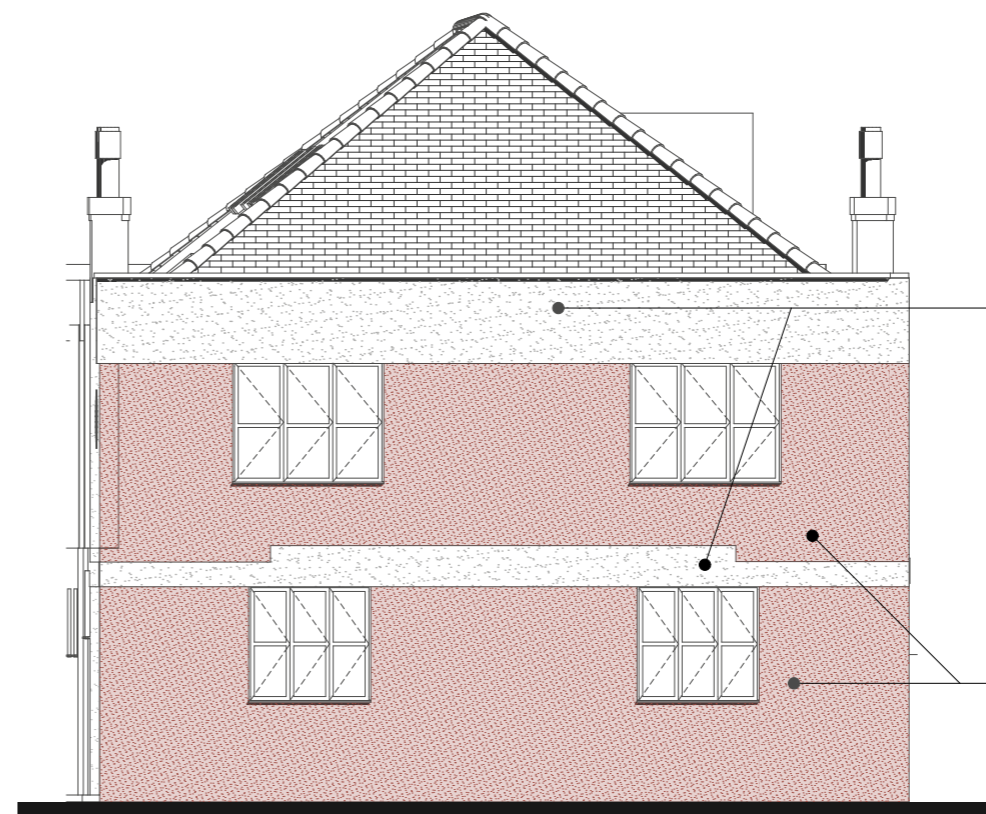

PROPOSED North East Elevation

White smooth render band


Rough red render



Stolit Milano - Fine spot-smoothed finish



Stolit K 6.0 - Rough finish

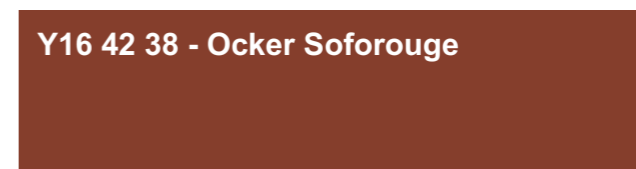

Y16 42 38 - Ocker Sofrouge

Rev Description Drawn Checked Date

CREATE
DESIGN + ARCHITECTURE
Wigglesworth House 69 Southwark Bridge Road London SE1 9HH
+44 207 021 0267 info@createdesign.org www.createdesign.org

272-276 FRIERN BARNET
N20 0NH
Client
Ofir Chen SE17 Limited

PLANNING
EXTERNAL WORKS
NORTH EAST ELEVATION

CDA Ref 525 Scale(s) 1:100 Original Paper Size A3

Drawing Number
Project Originator Volume Level Type Role Class Number
525 CDA A XX DR A 90 0203

Revision

This document and its design content is copyright ©. It shall be read in conjunction with all other associated project information including models, specifications, schedules and related consultants documents. Do not scale from documents. All dimensions to be checked on site. Immediately report any discrepancies, errors or omissions on this document to the Originator. If in doubt ASK.