


Side Elevation  
As Proposed 1:100

Tiled pitch roof at 15 degrees

Extension finished with render to match with existing

Front

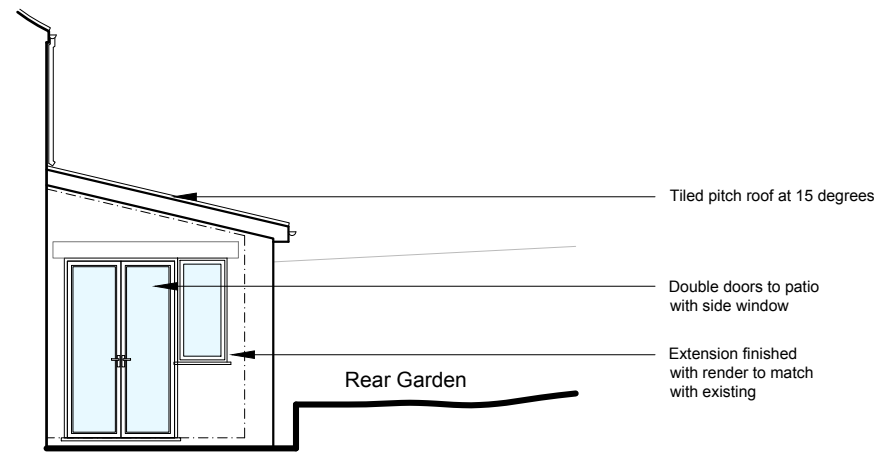

Side Elevation  
As Proposed 1:100

Tiled pitch roof at 15 degrees

Double doors to patio with side window

Extension finished with render to match with existing

Rear Garden



Rear Elevation  
As Proposed 1:100

SVP diverted

Tiled pitch roof at 15 degrees

Openable window to rear

Extension finished with render to match with existing

Existing doors replaced with bi-folding doors


Tiled pitch roof at 15 degrees

Boxing out at high level for drainage from upstairs bathroom

Structural opening as existing

Openable window to rear

Extension finished with render to match with existing

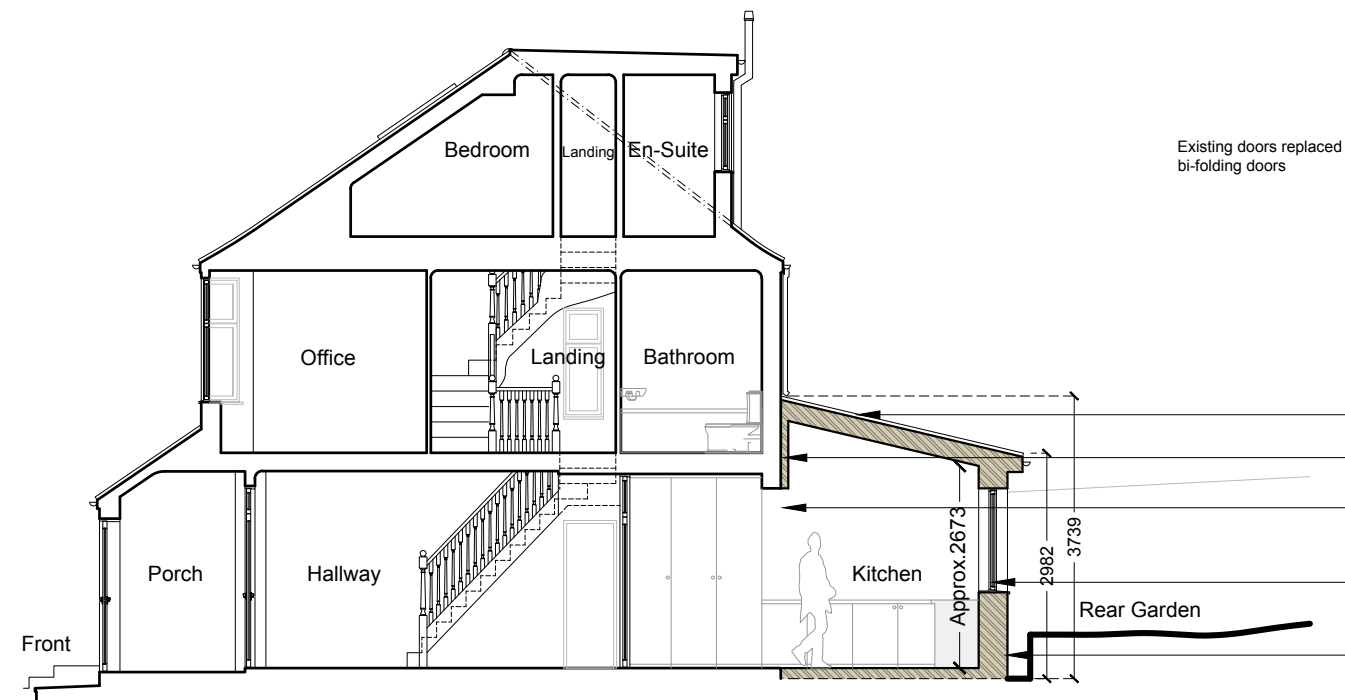

Section A-A  
As Proposed 1:100

Approx. 2673

2982

3739

Rear Garden

PROPOSED  
ELEVATIONS



DETAILED PLANNING

GREENSIDE HOUSE  
50 STATION ROAD  
LONDON, N22 7DD

T 0208 1500 494  
E INFO@DETAILED-PLANNING.CO.UK  
WWW.DETAILED-PLANNING.CO.UK

SITE 105 Brookside, East Barnet, Barnet, EN4 8TS

DRAWING TITLE Proposed Elevations

DRAWING STATUS Planning

SCALE	DATE	DRAWN	CHECK
1:100 @ A3	Apr. 2024	C.W.	P.C./E.B.

DWG NO. 2378QX\_LDC: SH4 REVISION 0

© COPYRIGHT - DETAILED PLANNING LTD  
Not for construction. All dimension should be checked on site prior to works commencing.

