


NOTES

DO NOT SCALE FROM THIS DRAWING EXCEPT FOR THE PURPOSES OF PLANNING AND BUILDING REGULATIONS. ALL DIMENSIONS TO BE CHECKED ON SITE.

FRONT ELEVATION

REAR ELEVATION

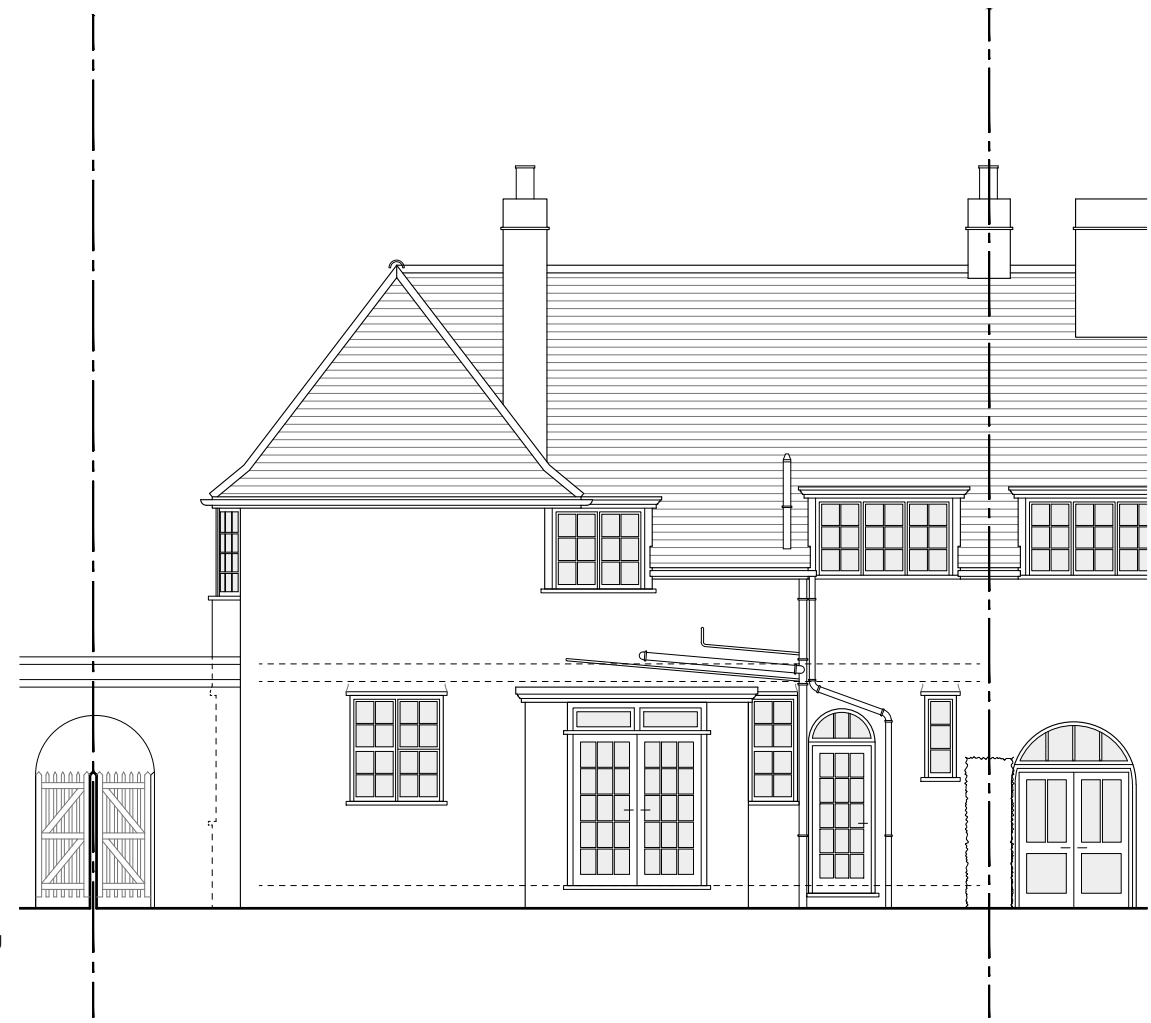

Structural underpinning works to the front and side elevations

No. 48

No. 46 Temple Fortune Hill

No. 44

No. 44

No. 46 Temple Fortune Hill

No. 48

Underpinning area

REVISION:

PROJECT TITLE

46 TEMPLE FORTUNE HILL

AURAA
STUDIO

www.auraa.studio 1A Chalk Farm Parade
info@auraa.studio London NW3 2BN

TITLE

FRONT AND REAR ELEVATIONS
AS PROPOSED

DATE 23.04.2024

SCALE 1/100 @ A3

DRAWN GC / RL

STATUS INFORMATION

DRG No 2406_PA_300_LBC

REV:

