
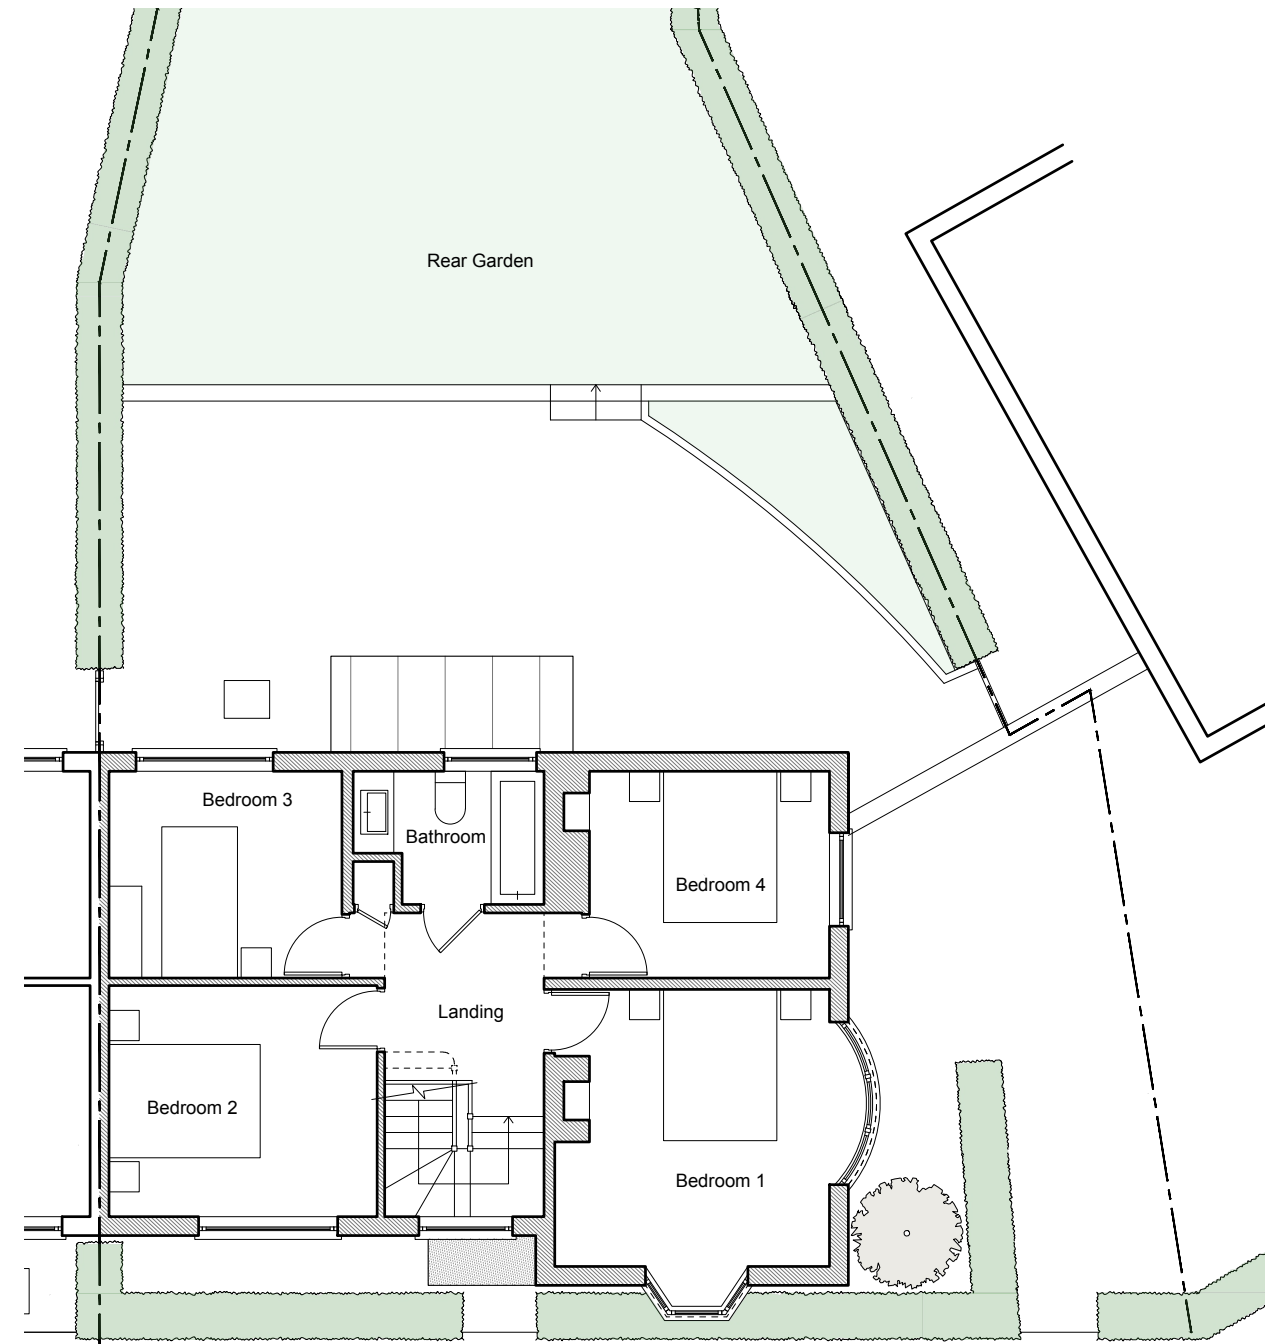


NOTES

DO NOT SCALE FROM THIS DRAWING EXCEPT FOR THE PURPOSES OF PLANNING AND BUILDING REGULATIONS. ALL DIMENSIONS TO BE CHECKED ON SITE.

GROUND FLOOR

FIRST FLOOR

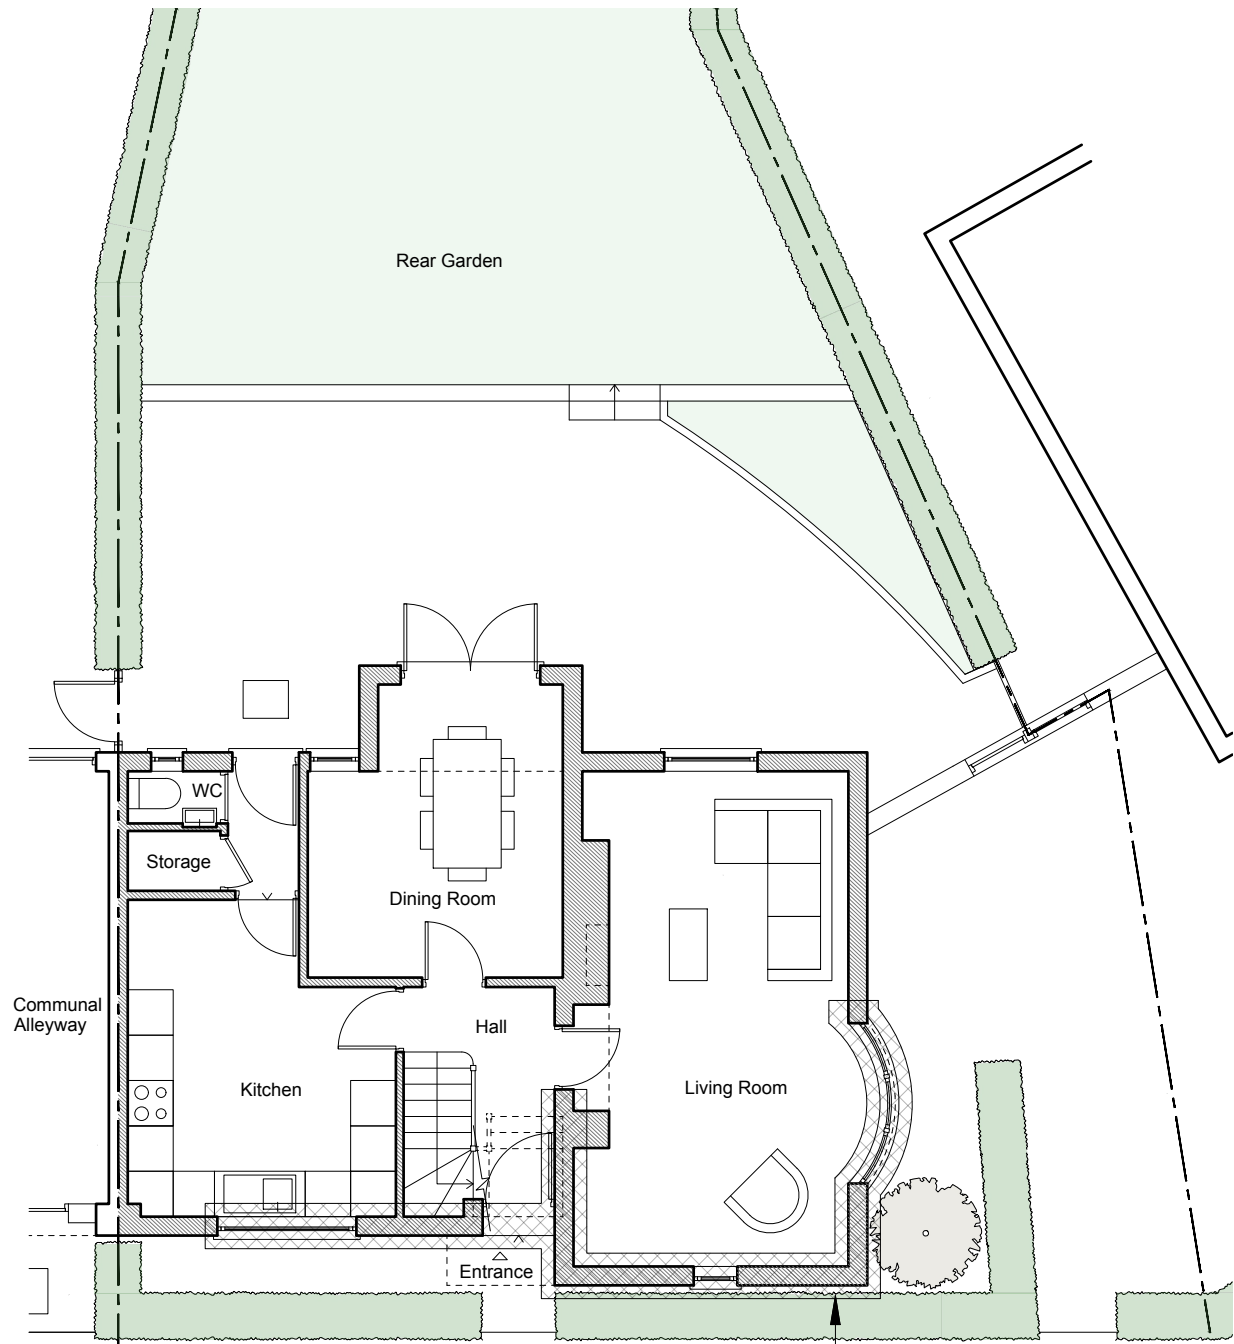

Structural underpinning works to the front and side elevations

No. 48

No. 46 Temple Fortune Hill

No. 44

No. 48

No. 46 Temple Fortune Hill

No. 44

Underpinning area



REVISION:

PROJECT TITLE

46 TEMPLE FORTUNE HILL

AURAA
STUDIO

www.auraa.studio 1A Chalk Farm Parade
info@auraa.studio London NW3 2BN

TITLE
GROUND FLOOR AND FIRST FLOOR
PLANS AS PROPOSED

DATE 23.04.2024

SCALE 1/100 @ A3

DRAWN GC / RL

STATUS INFORMATION

DRG No 2406_PA_100_LBC

REV:

