

PLANT SCHEDULE

MULTI-STEM TREES

Number	Species	Height	Specification
2 No.	Betula pendula	2.5-3.0m	Multi-Stemmed :CG

Total :2 No.

TREES

Number	Species	Height	Girth	Specification
3 No.	Betula pendula	3.5-4.0m	12-14cm	Heavy Feathered :RB :Double staked
3 No.	Quercus robur	3.0-3.5m	10-12cm	Select Standard :RB :Double staked

Total :6 No.

CONIFERS

Number	Species	Height	Specification
3 No.	Pinus sylvestris	200-250cm	Feathered :CG :Angle staked

Total :3 No.

MIXED NATIVE THICKET PLANTING

Planted at 2 plants /metre squared. Species randomly mixed. Plants protected/ supported by appropriate caned rabbit proof guards.

Number of Plants	Species	Height	Specification	Contribution
55 No.	Cornus sanguinea	60-80cm	I + I :BR	15%
91 No.	Corylus avellana	60-80cm	I + I :BR	25%
73 No.	Crataegus monogyna	60-80cm	I + I :BR	20%
9 No.	Euonymus europaeus	60-80cm	I + I :BR	2%
12 No.	Ilex aquifolium	30-40cm	CG :3L	3%
20 No.	Malus sylvestris	40-60cm	Multi-Stemmed :BR	5%
37 No.	Prunus spinosa	40-60cm	CG :3L	10%
37 No.	Rosa arvensis	60-80cm	I + I :BR	10%
37 No.	Viburnum opulus	60-80cm	I + I :BR	10%

Total :371 No.

Total :100%

SHRUBS

Number	Species	Height	Pot Size	Density
1 No.	Amelanchier lamarckii	150-175cm		Counted
10 No.	Ceanothus 'Puget Blue'	80-100cm	10L	2/m²
62 No.	Cornus alba 'Kesselringii'	60-80cm	3L	3/m²
107 No.	Corylus maxima 'Purpurea'	60-80cm	3L	3/m²
89 No.	Hebe 'Midsummer Beauty'	40-60cm	3L	4/m²
243 No.	Hebe 'Mrs Winder'	20-30cm	3L	4/m²
85 No.	Lavandula angustifolia	30-40cm	2L	6/m²
44 No.	Perovskia 'Blue Spire'	40-60cm	3L	5/m²
10 No.	Pyracantha 'Saphyr Orange'	80-100cm	10L	3/m²
3 No.	Pyracantha 'Saphyr Orange'	80-100cm	10L	Counted
31 No.	Rosa glauca	60-80cm	3L	4/m²
126 No.	Rosa glauca	60-80cm	3L	3/m²
28 No.	Rosmarinus officinalis	30-40cm	3L	4/m²
18 No.	Rubus 'Betty Ashburner'	30-40cm	2L	4/m²
236 No.	Rubus 'Betty Ashburner' (underplanting)	30-40cm	2L	2/m²
98 No.	Viburnum davidii	30-40cm	3L	5/m²

HERBACEOUS

Number	Species	Height	Pot Size	Density
32 No.	Aster frikartii 'Monch'	30-40cm	2L	5/m²
22 No.	Euphorbia amygdaloides	30-40cm	3L	5/m²
142 No.	Euphorbia amygdaloides 'Purpurea'	30-40cm	3L	5/m²
22 No.	Salvia 'Caradonna'	30-40cm	2L	6/m²
29 No.	Sedum 'Autumn Joy'	30-40cm	2L	5/m²
47 No.	Stachys byzantina	30-40cm	2L	6/m²
48 No.	Verbena bonariensis	30-40cm	3L	6/m²


GRASSES

Number	Species	Pot Size	Specification	Density
45 No.	Anemanthe Lessoniana	3L	CG	5/m²

WILDFLOWER ROOF PLANTING

Area	Product	Turf and substrate supplier
67m²	WFT-Roof-34 Wildflower Turf	Wildflower Turf

WFT-Roof-34 Wildflower Turf laid over minimum 150mm depth 'Roof Substrate'.

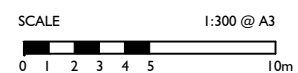

rev	description	date	by	chk
D	MINOR AMENDMENTS	2024-04-22	TW	CB
C	MINOR AMENDMENTS	2024-04-05	AP	CB
B	AMENDMENTS	2024-03-19	AP	CB
A	MINOR AMENDMENTS	2024-03-11	AP	CB
-	FIRST ISSUE	2024-03-08	AP	CB

project
PREMIER INN CHICHESTER

client
WHITBREAD PLC

drawing title
LANDSCAPE DETAILED PLANTING

drawing number	revision	status	scale
1111-SW-01	D	PLANNING	1:300@A3