


# Legend

- Survey Area.
- Root Protection Area Calculated in accordance with BS 5837.
- Category C Tree - Low Value.
- Proposed Extension.
- Tree Proposed For Removal.
- Proposed No-dig Construction.
- Proposed Manual Demolition of Structures within RPAs.
- Tree Protective Barrier During Construction.

**Tree Retention and Protection Plan**  
3 Tangmere Road  
GS270.3TangmereRoad.TRPP  
Version 1  
26.03.2024

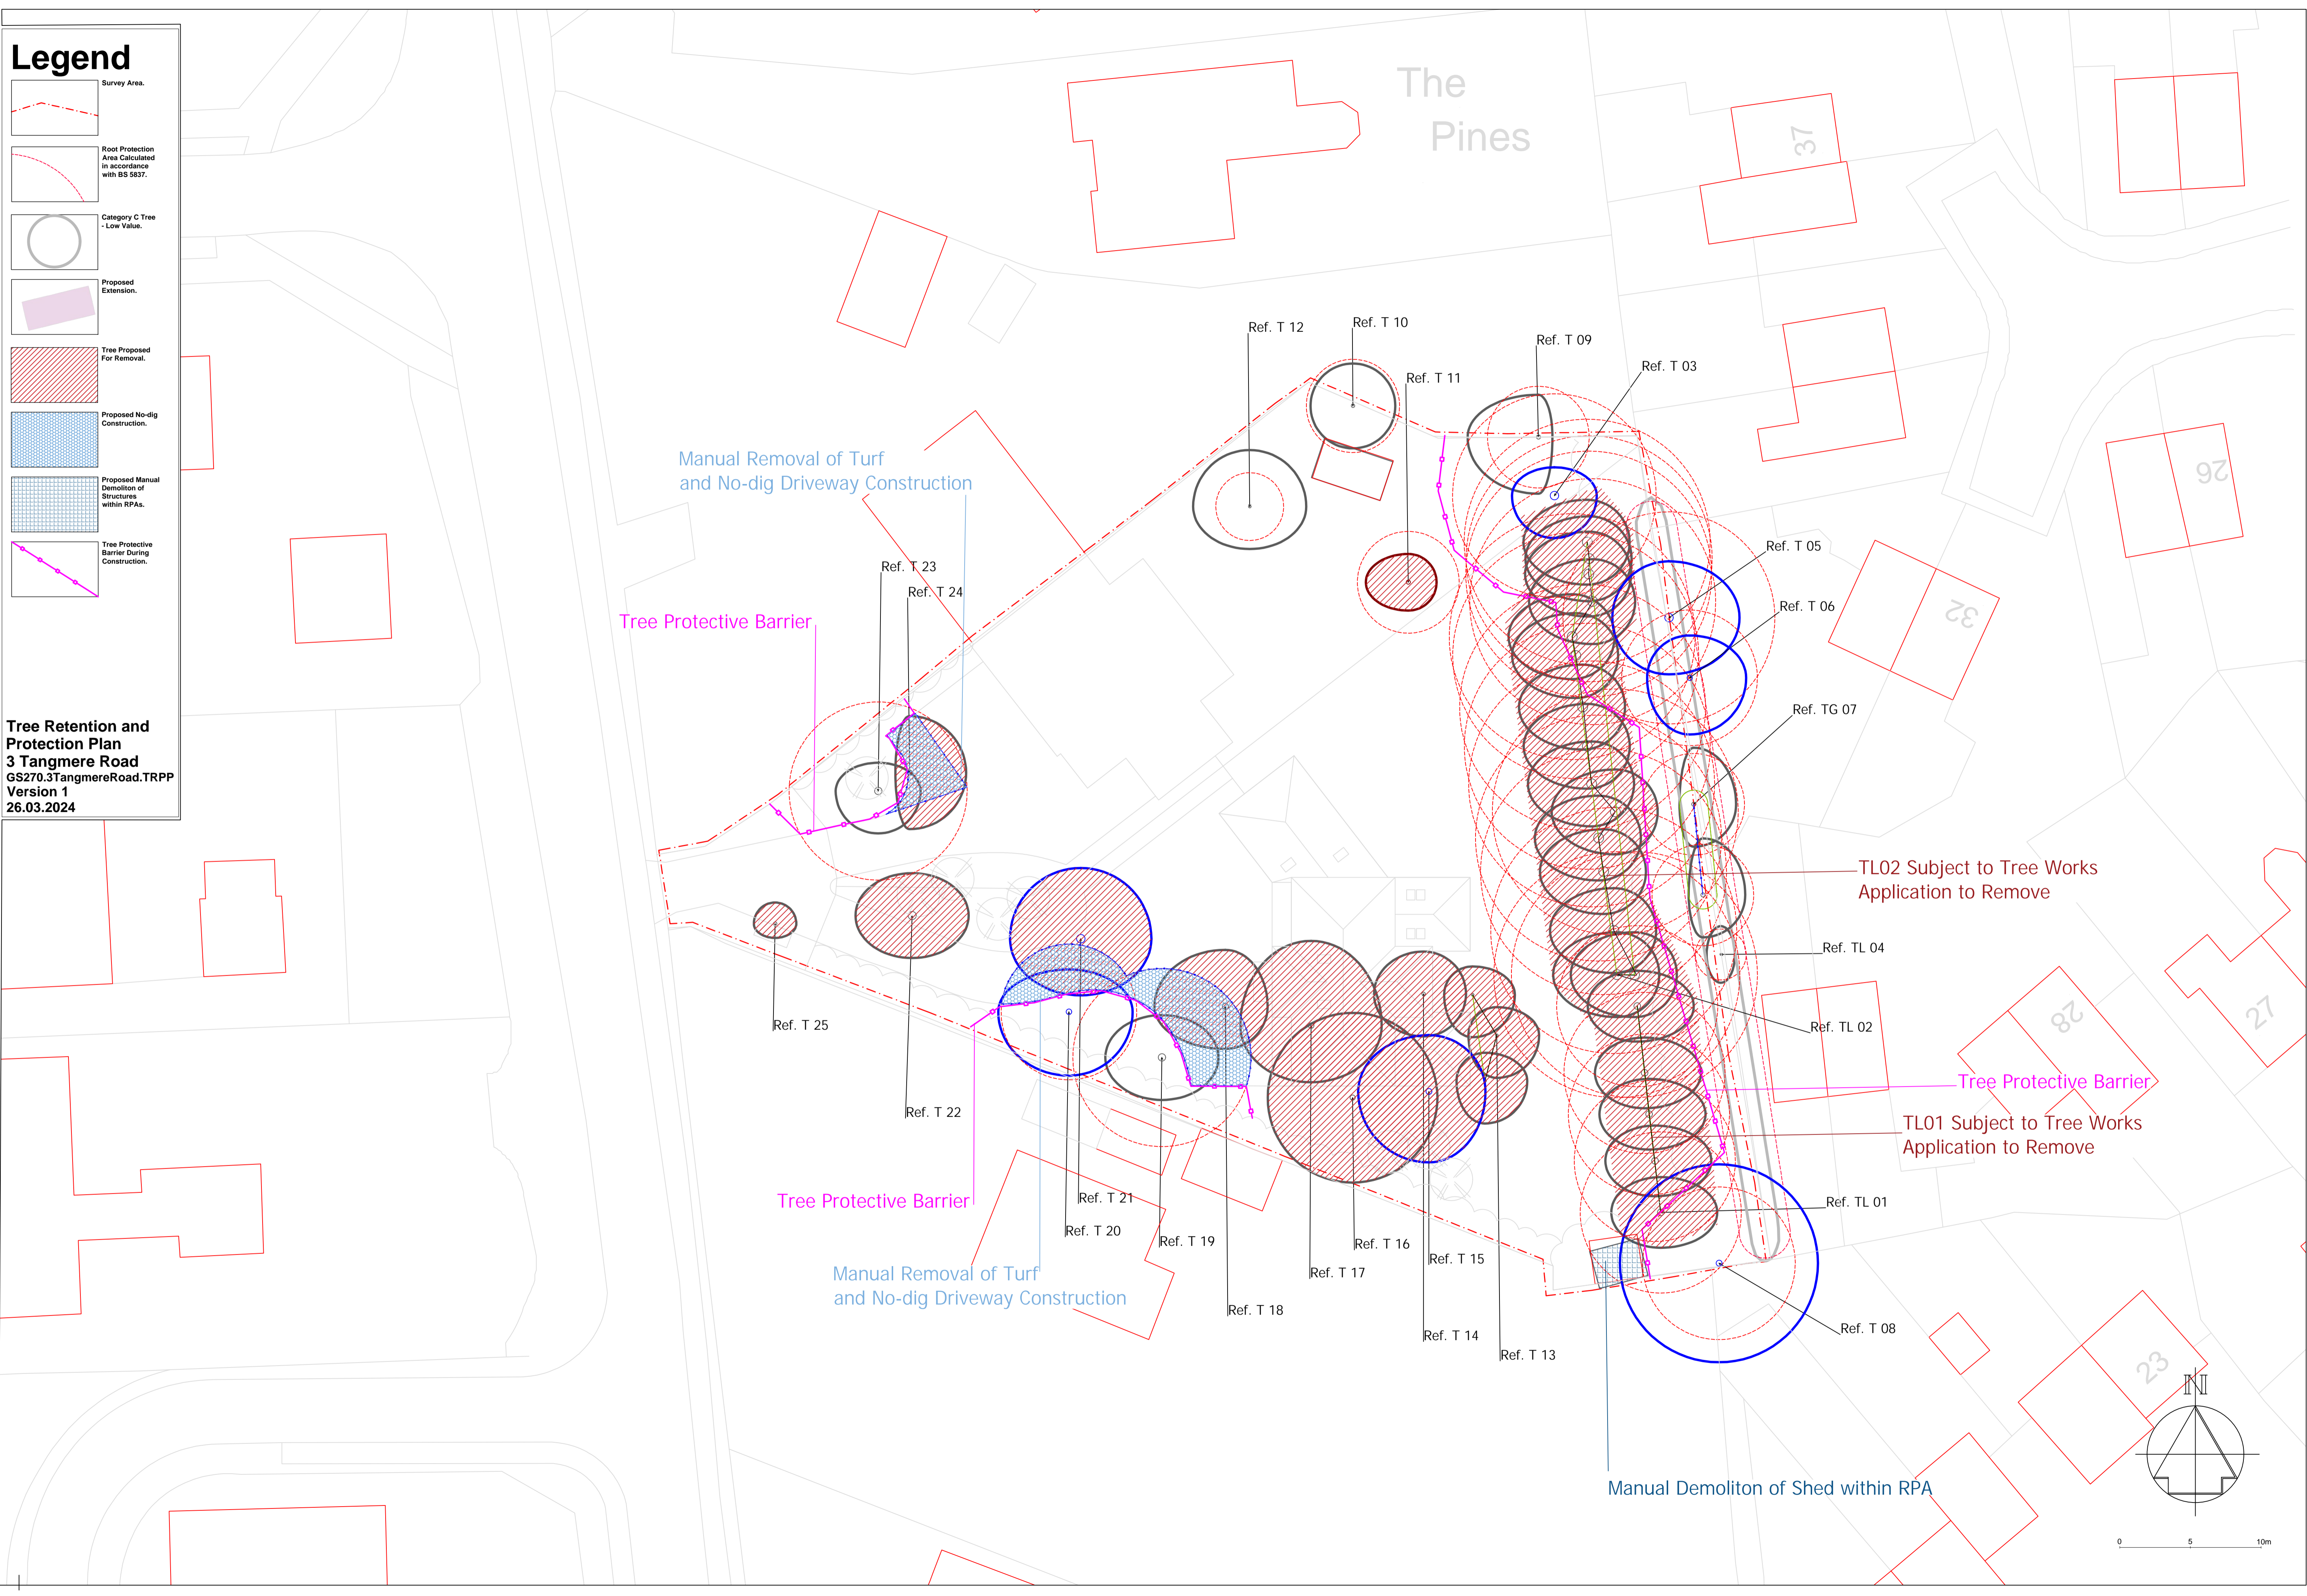

The Pines

Manual Removal of Turf and No-dig Driveway Construction

Tree Protective Barrier

TL02 Subject to Tree Works Application to Remove

TL01 Subject to Tree Works Application to Remove

Tree Protective Barrier

Manual Removal of Turf and No-dig Driveway Construction

Manual Demolition of Shed within RPA

