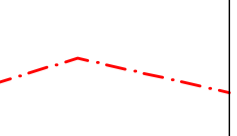
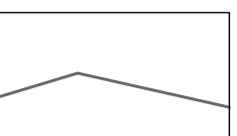
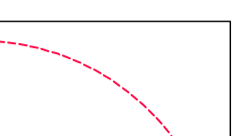

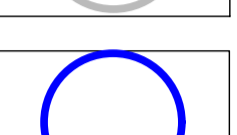
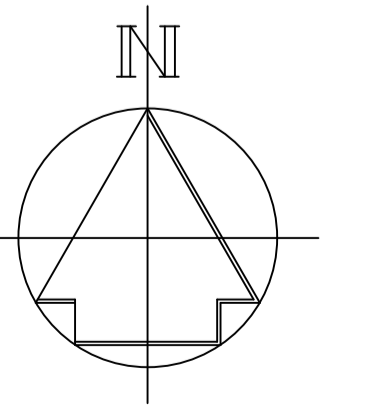
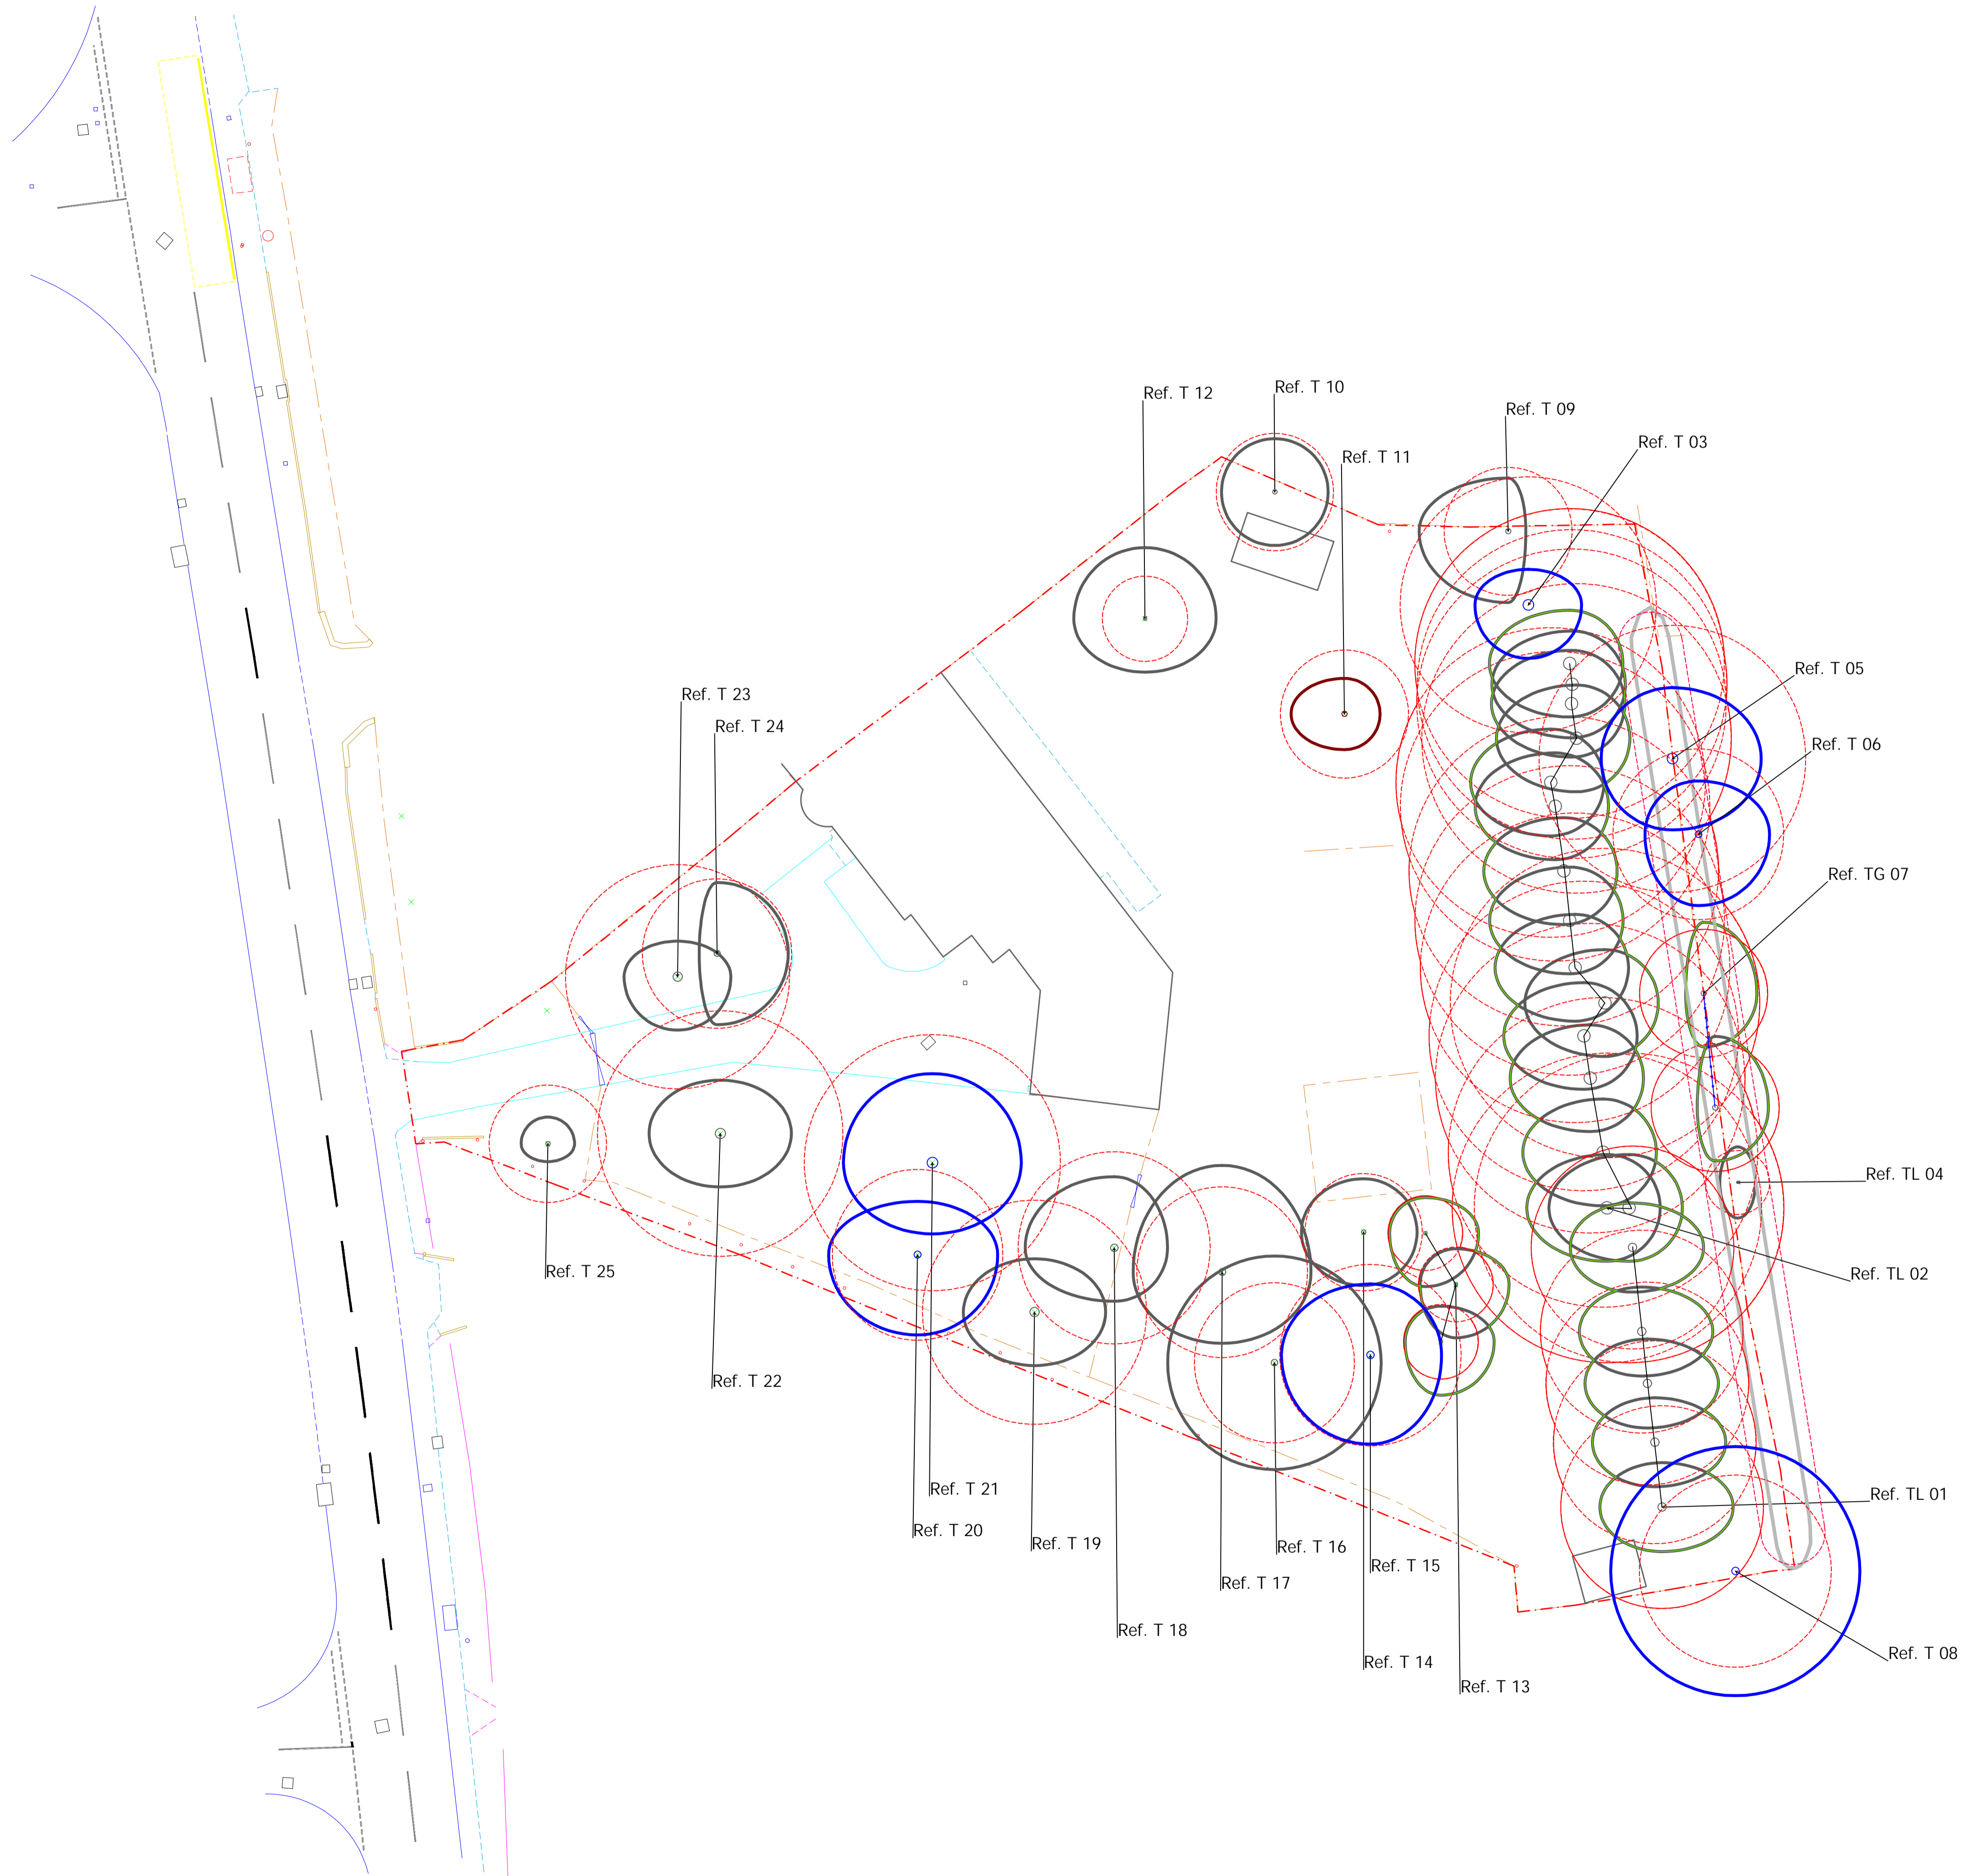


Legend

-  Survey Area.
-  Existing Buildings.
-  Root Protection Area Calculated in accordance with BS 5837.
-  Category C Tree - Low Value.
-  Category B Tree - Moderate Value.

Tree Constraints Plan
3 Tangmere Road
GS270.3TangmereRoad.TCP
Version 1
01.02.2024



0 5 10m