
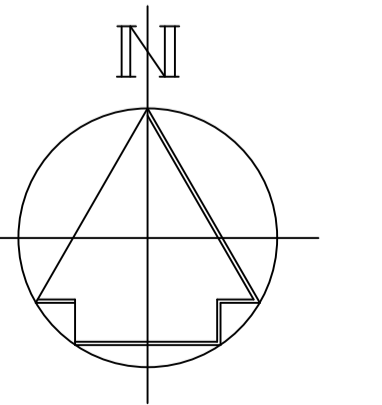


Legend

- Survey Area.
- Existing Buildings.
- Root Protection Area Calculated in accordance with BS 5837.
- Category C Tree - Low Value.
- Category B Tree - Moderate Value.

Tree Constraints Plan
3 Tangmere Road
GS270.3TangmereRoad.TCP
Version 1
01.02.2024

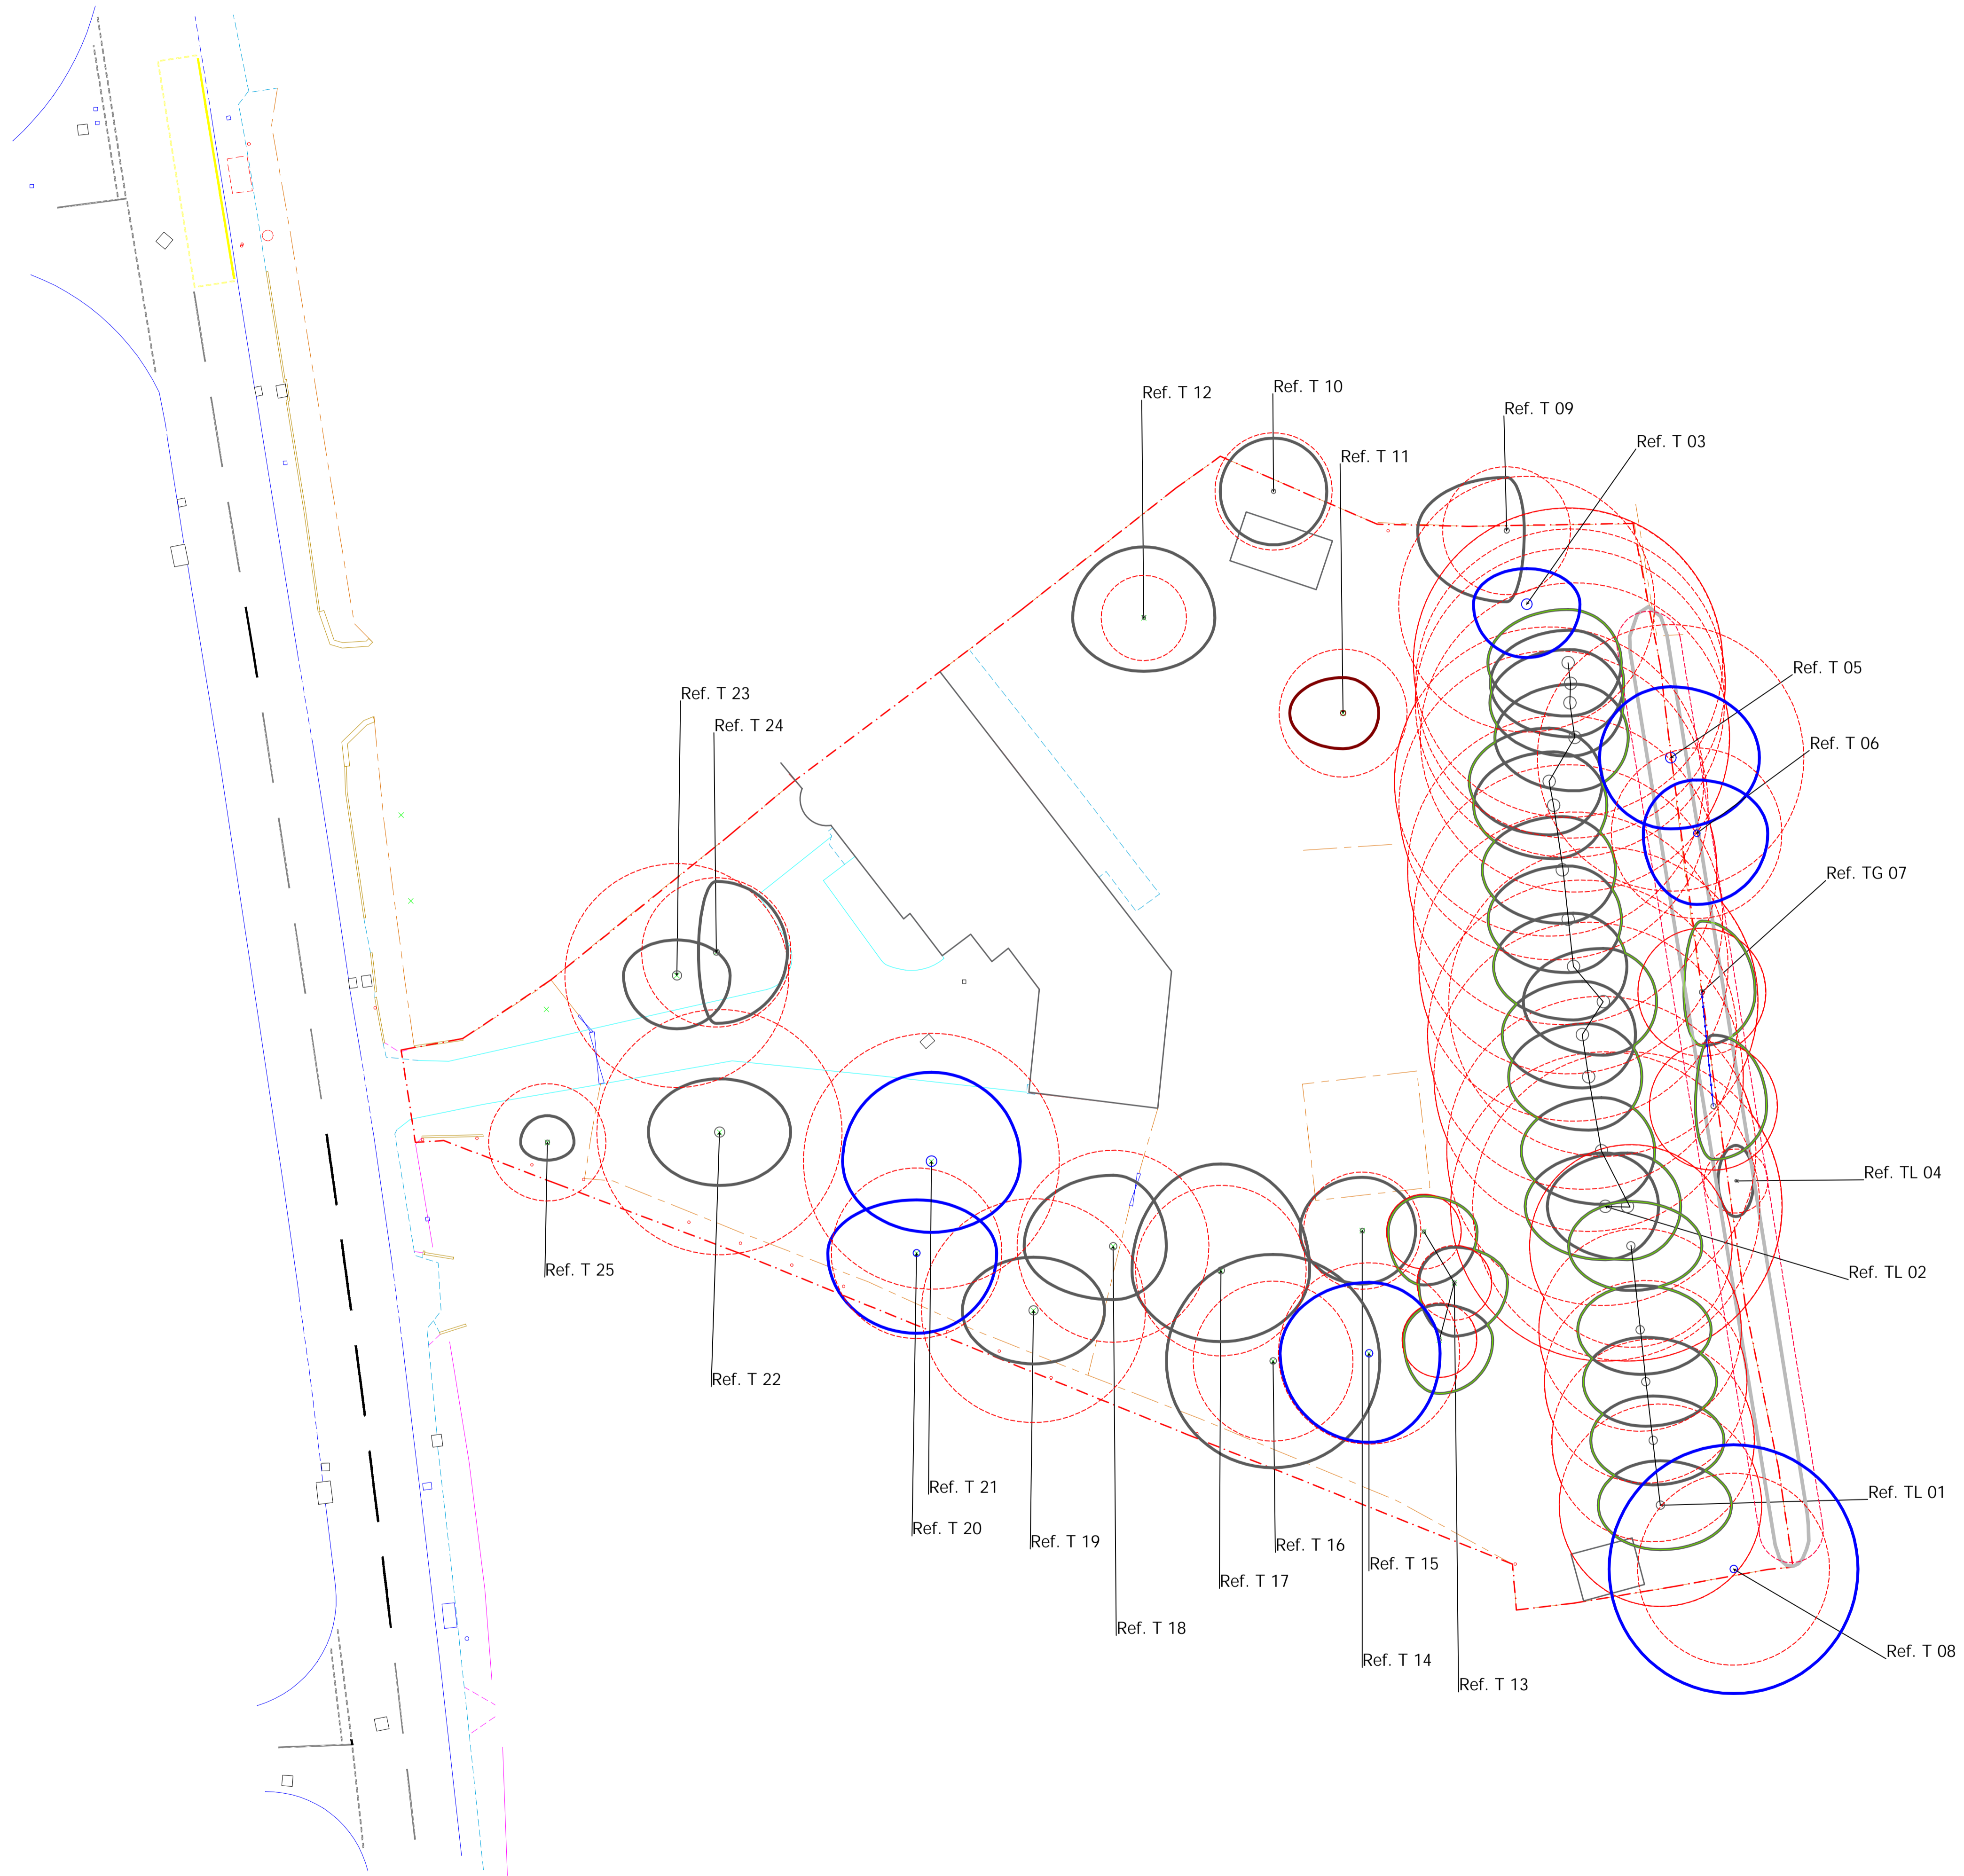

0 5 10m