




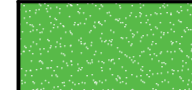


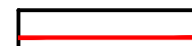


LANDSCAPE KEY

-  SITE BOUNDARY
-  OWNERSHIP BOUNDARY
-  PROPOSED BUILDING LINE
-  PROPOSED STREET TREE
-  DECORATIVE SHRUB PLANTING
-  AMENITY GRASS
-  NATIVE HEDGEROW
-  PROPOSED KNEE RAIL 450mm
-  CLOSED BOARD TIMBER FENCE 2m

Schedule

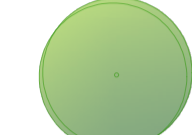Trees Planting

No.	Species Name	Specification	Density	Height
4	Acer campestre 'Eisrijk'	Standard :Clear Stem min. 200 :3/5 brks :RB	Counted	2.5-3.0m
2	Carpinus betulus 'Frans Fontaine'	Standard :Clear Stem min. 200 :3/5 brks :RB	Counted	2.5-3.0m
1	Ulmus 'New Horizon'	Heavy Standard :Clear Stem min. 200 :3/5 brks :RB	Counted	3.0-3.5m
Total :7				

Hedge Planting

No.	Species Name	Specification	Density	Height
228	Acer campestre	1+2 :Transplant :4 brks :BR	0.3Ctr Double Staggered at 0m offset	80-100cm
115	Cornus sanguinea	1+2 :Transplant :4 brks :BR	0.3Ctr Double Staggered at 0m offset	80-100cm
456	Crataegus monogyna	1+2 :Transplant :4 brks :BR	0.3Ctr Double Staggered at 0m offset	80-100cm
228	Prunus spinosa	1+2 :Transplant :4 brks :BR	0.3Ctr Double Staggered at 0m offset	80-100cm
115	Rosa 'Carina'	1+2 :Transplant :4 brks :BR	0.3Ctr Double Staggered at 0m offset	80-100cm
Total :1142				

Shrubs

No.	Species Name	Specification	Density	Pot Size	Height
58	Hebe 'Pewter Dome'	Bushy :5 brks :C	7m <sup>2</sup>	2L	10-20cm
25	Hebe pingifolia 'Pagei'	Branched :3/5 brks :C	3m <sup>2</sup>	5L	20-30cm
16	Lonicera purpusii	Bushy :5 brks :C	3m <sup>2</sup>	5L	30-40cm
16	Prunus laurocerasus 'Otto Luyken'	Branched :3/5 brks :C	3m <sup>2</sup>	3L	40-60cm
31	Sarcococca confusa	Bushy :5/7 brks :C	3m <sup>2</sup>	3L	30-40cm
26	Skimmia japonica 'Rubella'	Bushy :5/7 brks :C	3m <sup>2</sup>	3L	30-40cm
25	Viburnum opulus	Bushy :5/7 brks :C	3m <sup>2</sup>	3L	30-40cm
Total :197					

Herbaceous

No.	Species Name	Specification	Density	Pot Size
53	Geranium robertianum	Full Pot :C	7m <sup>2</sup>	2L
Total :53				

Grasses

No.	Species Name	Specification	Density	Pot Size
53	Liriope muscari 'Royal Purple'	Full Pot	7m <sup>2</sup>	3L
Total :53				

- HIGH  
16 No. Lonicera purpusii  
16 No. Prunus laurocerasus 'Otto Luyken'  
31 No. Sarcococca confusa
- MEDIUM  
16 No. Hebe pingifolia 'Pagei'  
16 No. Skimmia japonica 'Rubella'  
16 No. Viburnum opulus
- LOW  
36 No. Geranium robertianum  
36 No. Hebe 'Pewter Dome'  
36 No. Liriope muscari 'Royal Purple'

- MEDIUM  
3 No. Hebe pingifolia 'Pagei'  
4 No. Skimmia japonica 'Rubella'  
3 No. Viburnum opulus
- LOW  
6 No. Geranium robertianum  
8 No. Hebe 'Pewter Dome'  
6 No. Liriope muscari 'Royal Purple'
- Native Hedgerow (2 Rows of double staggered)  
222 No. Crataegus monogyna  
56 No. Cornus sanguinea  
111 No. Acer campestre  
111 No. Prunus spinosa  
56 No. Rosa 'Carina'

- MEDIUM  
3 No. Hebe pingifolia 'Pagei'  
3 No. Skimmia japonica 'Rubella'  
3 No. Viburnum opulus
- LOW  
6 No. Geranium robertianum  
7 No. Hebe 'Pewter Dome'  
6 No. Liriope muscari 'Royal Purple'


- MEDIUM  
3 No. Hebe pingifolia 'Pagei'  
3 No. Skimmia japonica 'Rubella'  
3 No. Viburnum opulus
- LOW  
5 No. Geranium robertianum  
7 No. Hebe 'Pewter Dome'  
5 No. Liriope muscari 'Royal Purple'

1 No. Ulmus 'New Horizon'

2 No. Carpinus betulus 'Frans Fontaine'


4 No. Acer campestre 'Eisrijk'

- Native Hedgerow  
234 No. Crataegus monogyna  
59 No. Cornus sanguinea  
117 No. Acer campestre  
117 No. Prunus spinosa  
59 No. Rosa 'Carina'

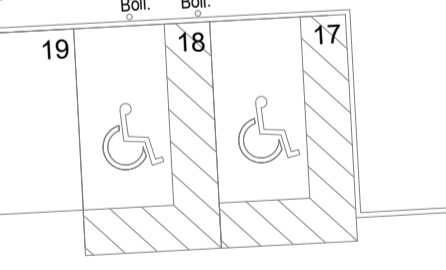

Yard Area

Bus Stop

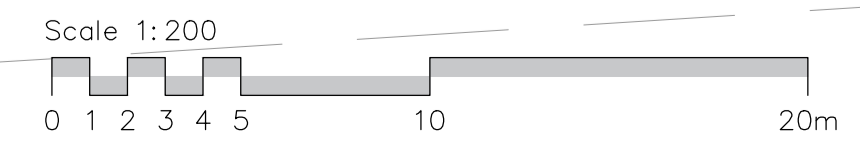

P02 / 25.03.24 / Updated layout / JT  
revision / date / description / drawn

St Anne's House  
111 High Street  
Lewes  
East Sussex  
BN7 1XY  
T 01273 607807  
W www.enplan.net



client	Hanbury Properties
project	111 High Street
scale	1:200
date	MARCH 2024
drawn	JT
checked	PRV
revision	P02
issue	S3 - Suitable for Review & Comment