

- DRAINAGE STORM NEW
- DRAINAGE STORM EXISTING
- DRAINAGE STORM EXISTING REMOVED
- DRAINAGE FOUL NEW
- DRAINAGE FOUL EXISTING
- DRAINAGE FOUL EXISTING REMOVED
- DRAINAGE COMBINED NEW
- DRAINAGE COMBINED EXISTING
- DRAINAGE COMBINED EXISTING REMOVED



2 3D View - Rear




3 3D View - Balconies



1 3D View - Front

0.5 0 0.5 1 1.5 2 2.5
SCALE 1:50 m

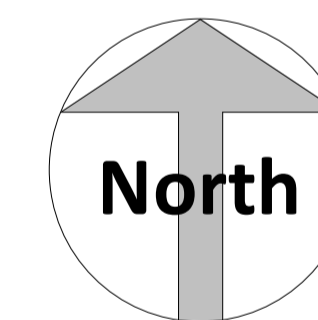

Amendments :

Rev	Date	Description

Project :

30 Shepherds Lane, Dartford, DA1 2NY

Title :

Planning Drawings
Proposed 3D Views

Bluelime Retail Ltd /
Bluelime Home Design LLP.
Design, Project
Management, Build



Thames Innovation Center,
Veridion Way, Veridion
Park, Erith, Kent DA18 4AL

Tel: 01322 521026

30 Shepherds Lane, Dartford, DA1
2NY

Drawn by :	Scale :	@ A1	Date :
AA			28.03.24

Drawing number :	Rev :
BL/DRG/24112023/ 13	