




Cill & Head Details

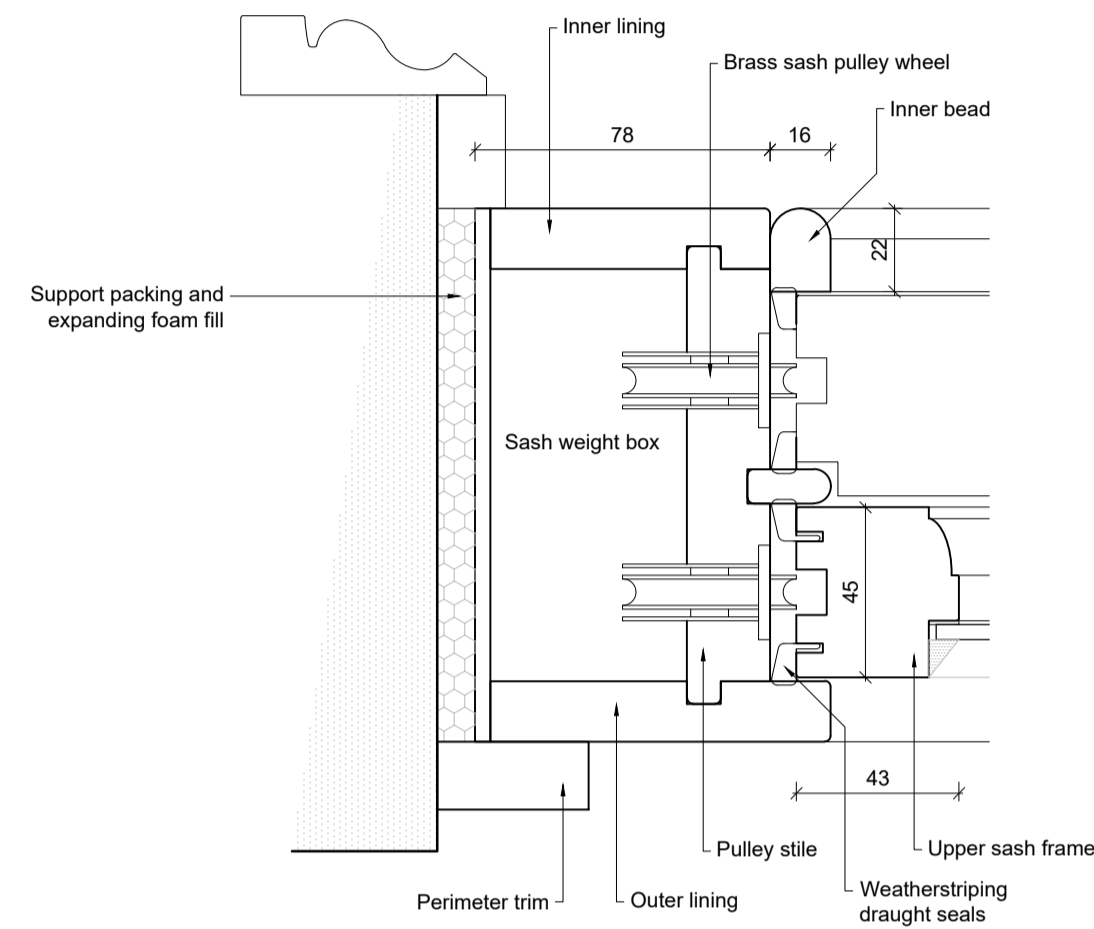


Section A-A

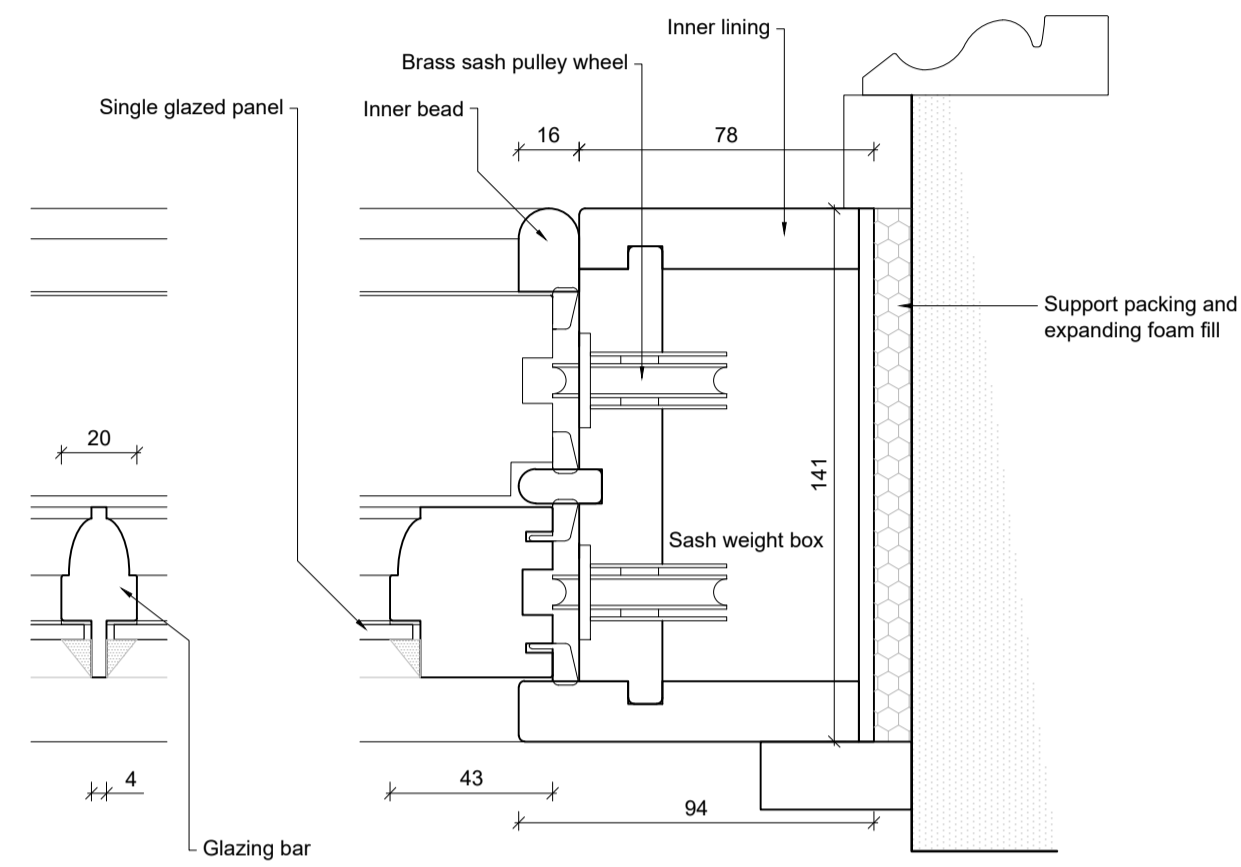


NOTE:  
Drawing to be read in conjunction with plans, elevations and window schedule.  
Replacement windows to be fitted into same position as existing.  
Internal & external trims to match existing.  
Windows to be constructed to manufactures details.  
Windows to be finished primed and painted to manufacturers specification using Sikkers Rubbol ready for installation. Colour White.

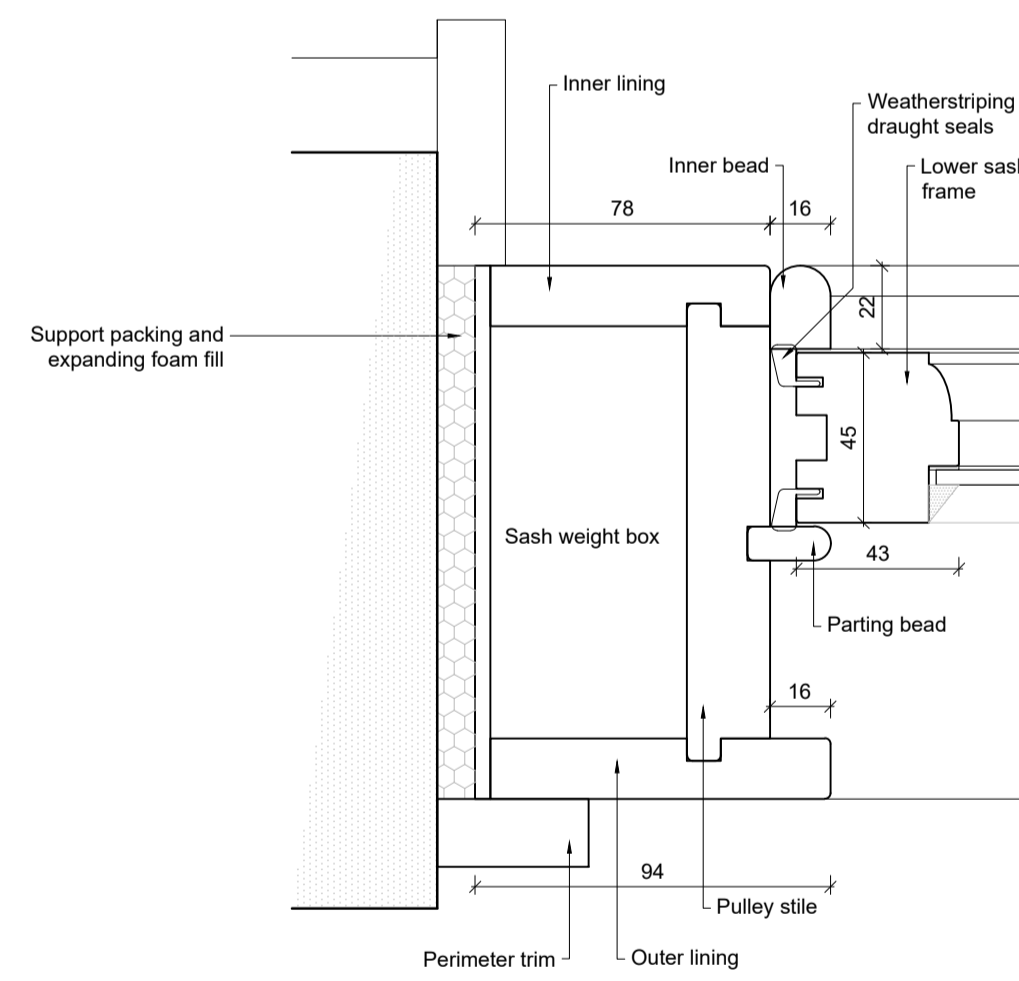

Section B-B

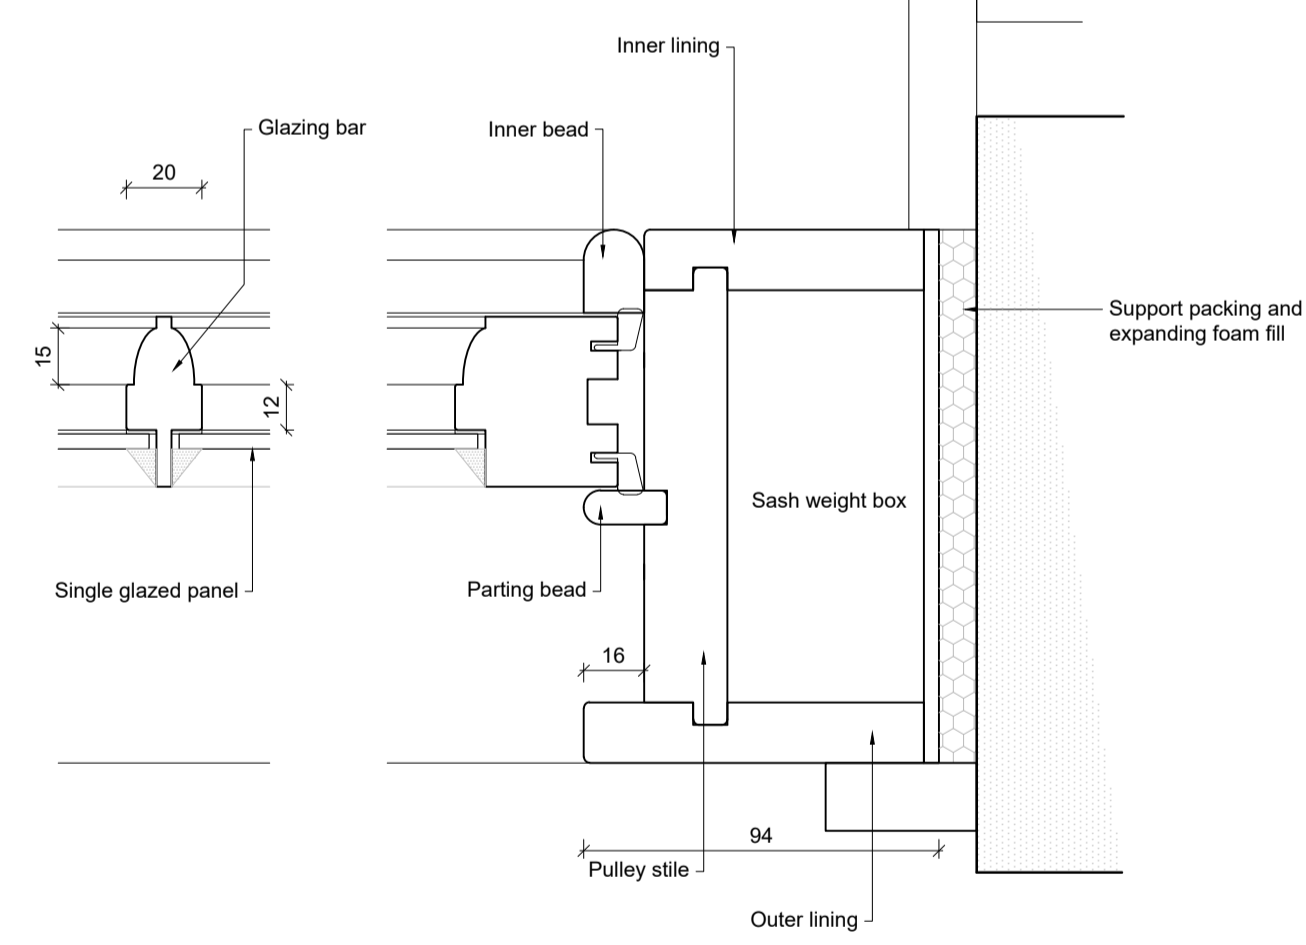

Proposed Single Glazed, Solid Bar, Sliding Sash Window

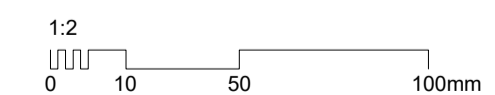

Proposed Extension and Alterations  
At 42 King Street, Sandwich, Kent, CT13 9BL

Proposed  
Window Details - WF02 Sliding Sash

Project Name: Drawing Name: