


LOCATION PLAN
Scale 1:500

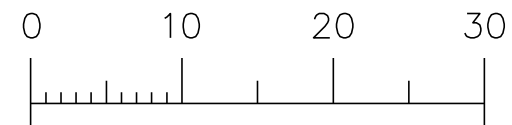

Scale Bar (Metres) - Sc. 1:500

NOTES:

This drawing is the copyright of John Verkaik and should not be copied without consent.

All work must be carried out in accordance with the requirements of the current British Standards and Building Regulations.

The contractor must verify all levels and dimensions on site before commencing any work or preparing shop drawings. Any discrepancies should be notified to the architect immediately.

Use written dimensions only. Do not scale off this drawing. If in doubt please ask.

No.	Revision Description	Date	Checked
-----	----------------------	------	---------



JV Architects
Broadfield Road
Folkestone
Kent
CT20 2JT
Email: john@jv-architects.co.uk
Mob: 0787 635 3484

PROJECT NO.
2407

CLIENT/PROJECT
MRS HELEN SIST
19B TEMPLAR STREET, DOVER, KENT. CT17
OBP

DRAWING TITLE
LOCATION PLAN

SCALE
1:500 AT A3

STATUS	AREA
PLANNING	

DRAWN BY	CHECKED	DATE
SW	JV	APRIL 2024

DRAWING NO.	REV NO.
2407-PL-01	