

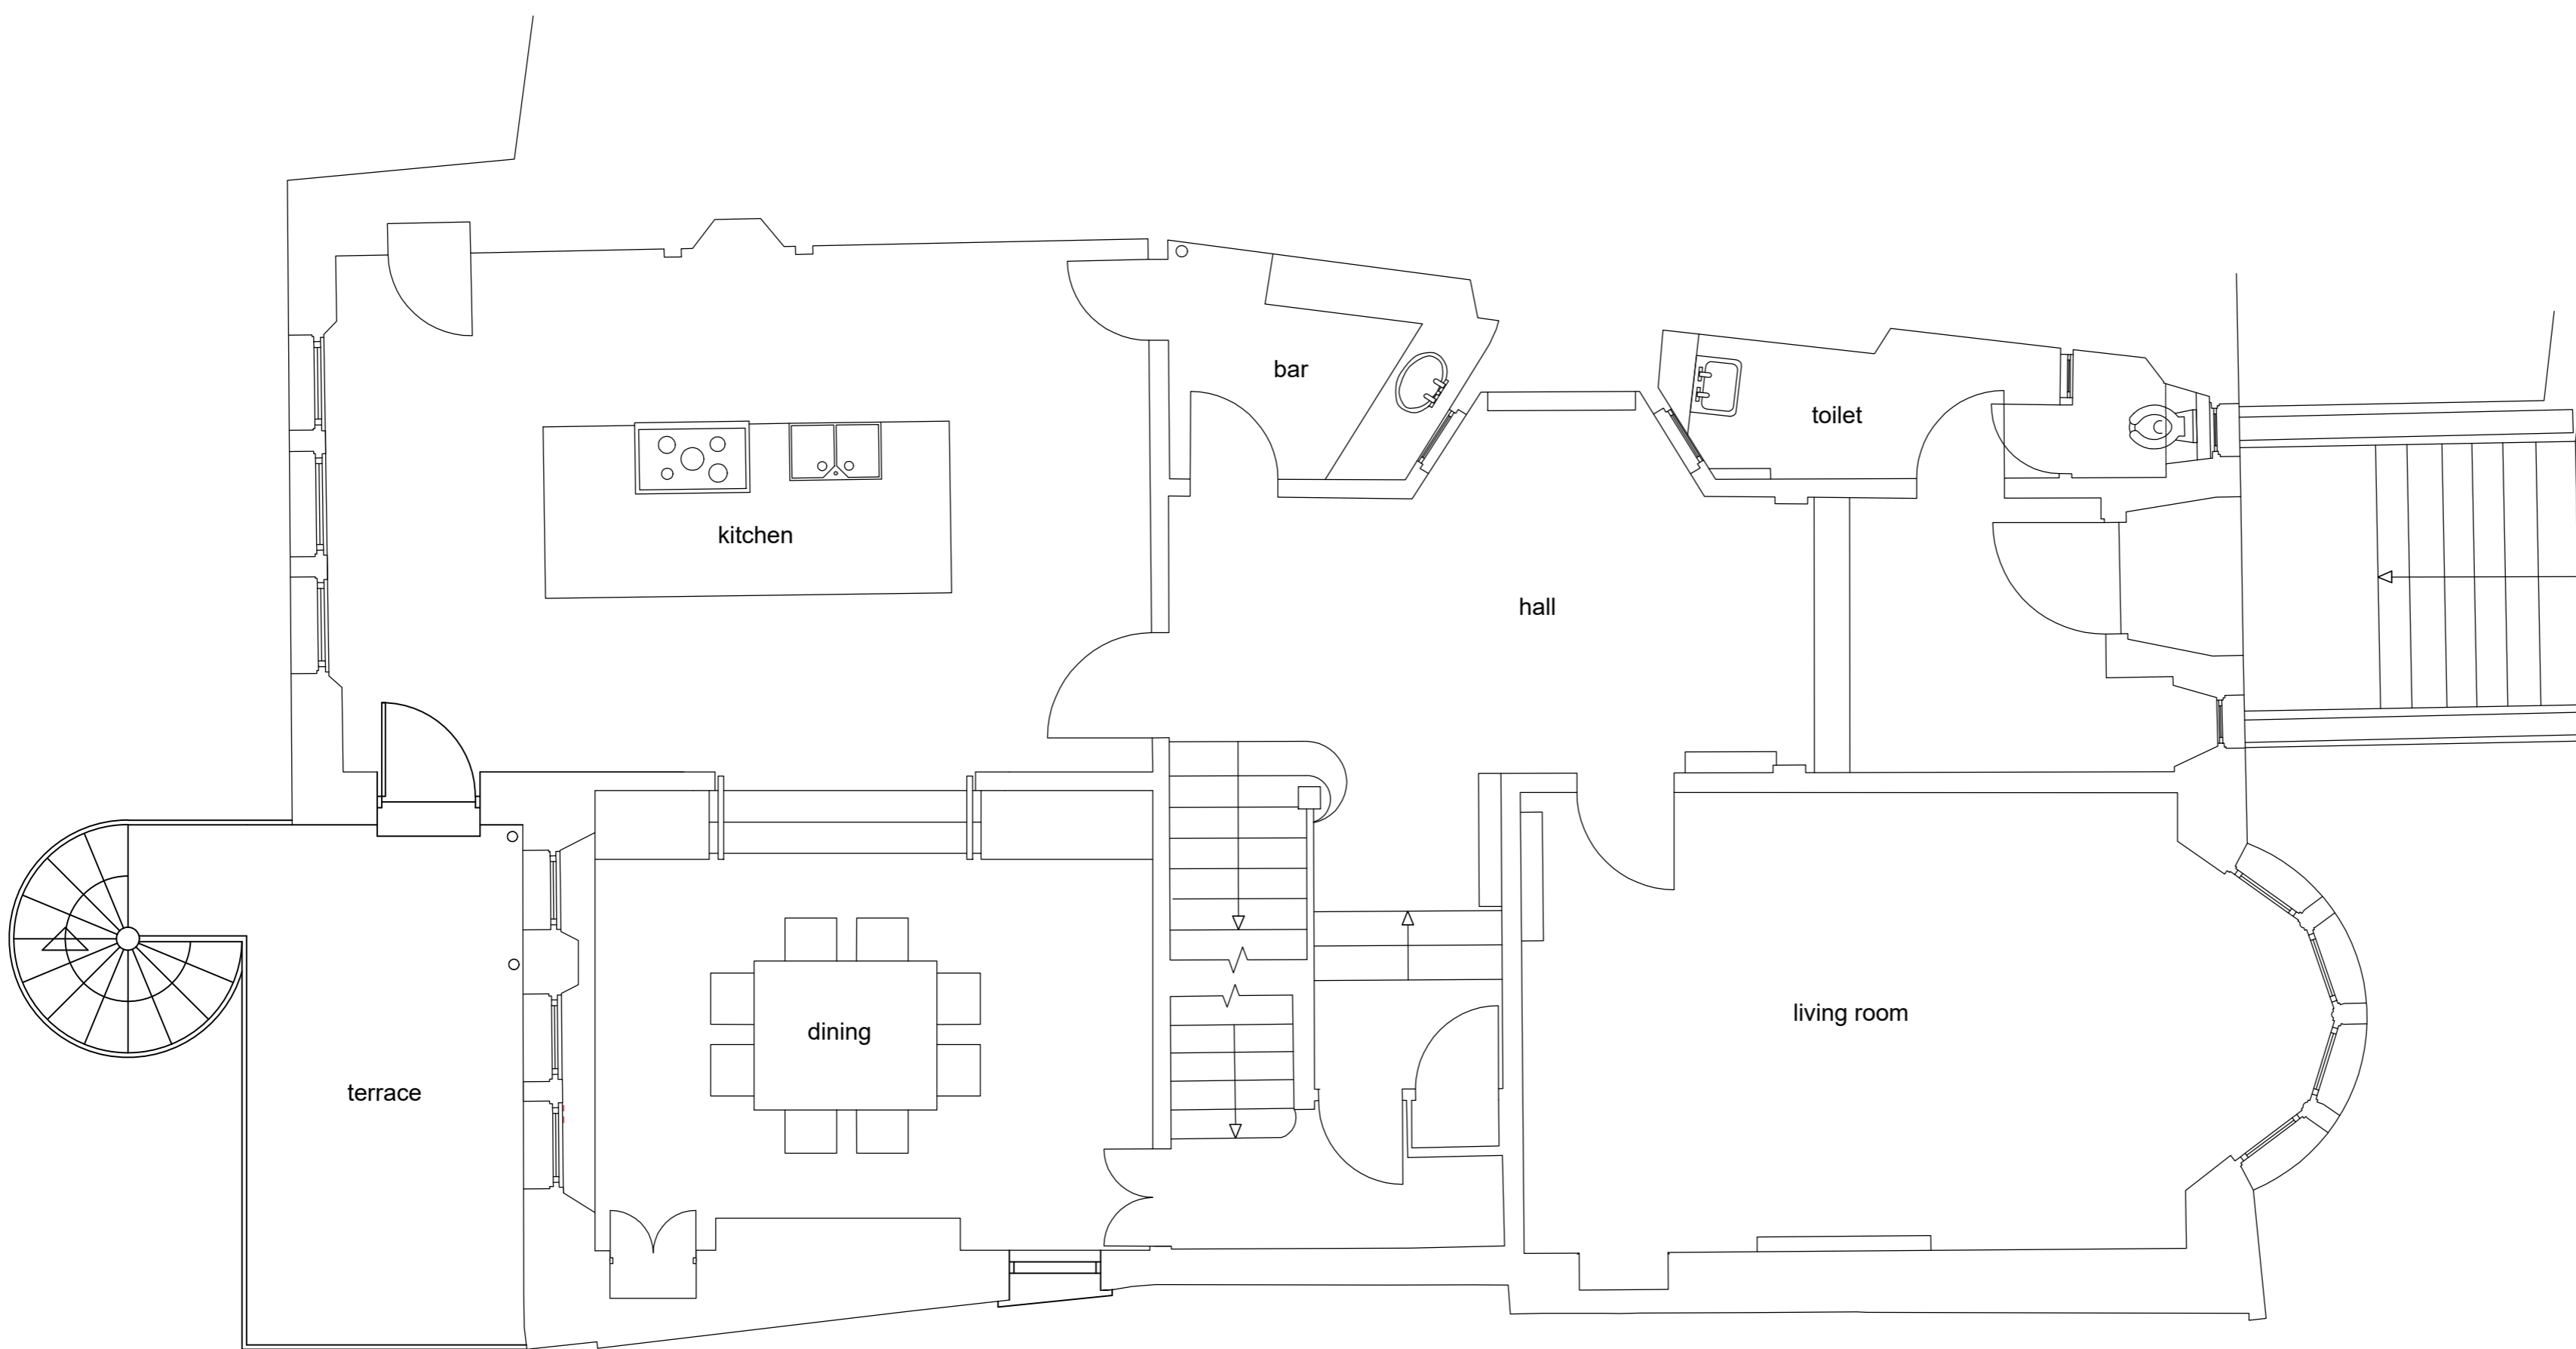
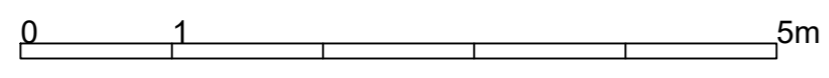


first floor as proposed

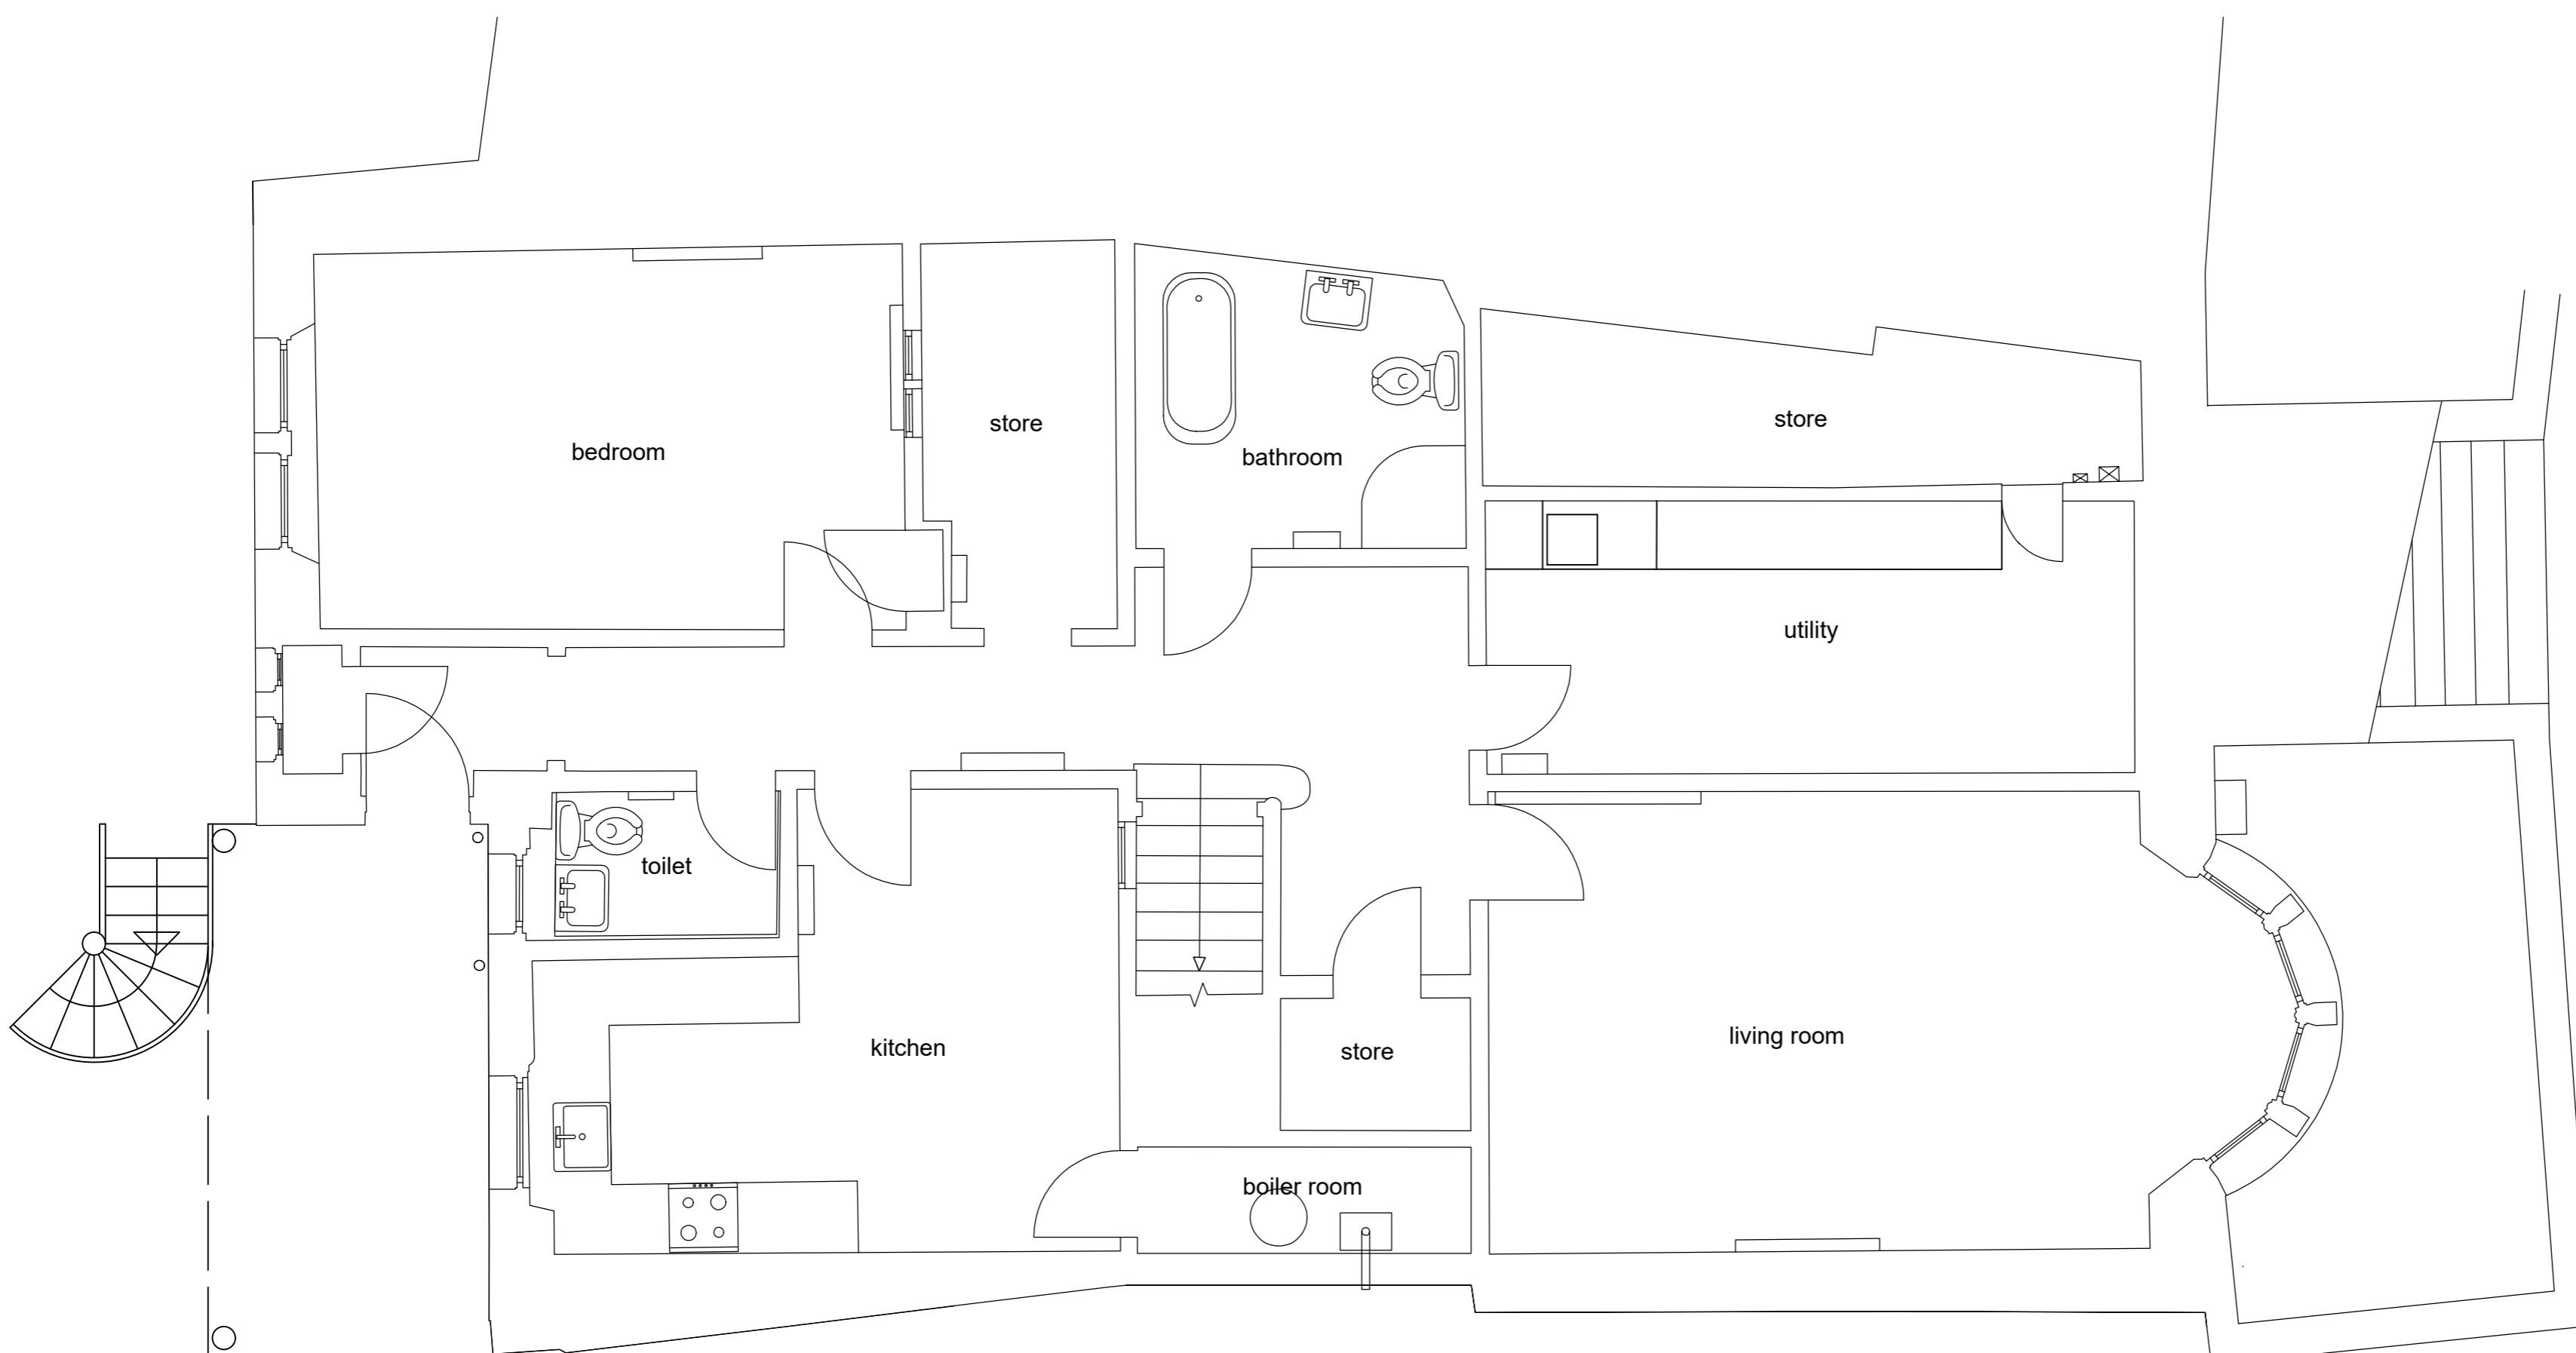

ground floor as proposed

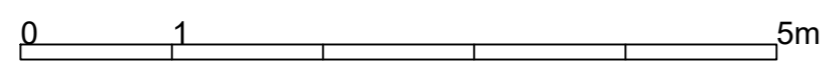

lower ground floor as proposed

