

SIDE ELEVATION




REAR ELEVATION




SIDE ELEVATION




FRONT ELEVATION

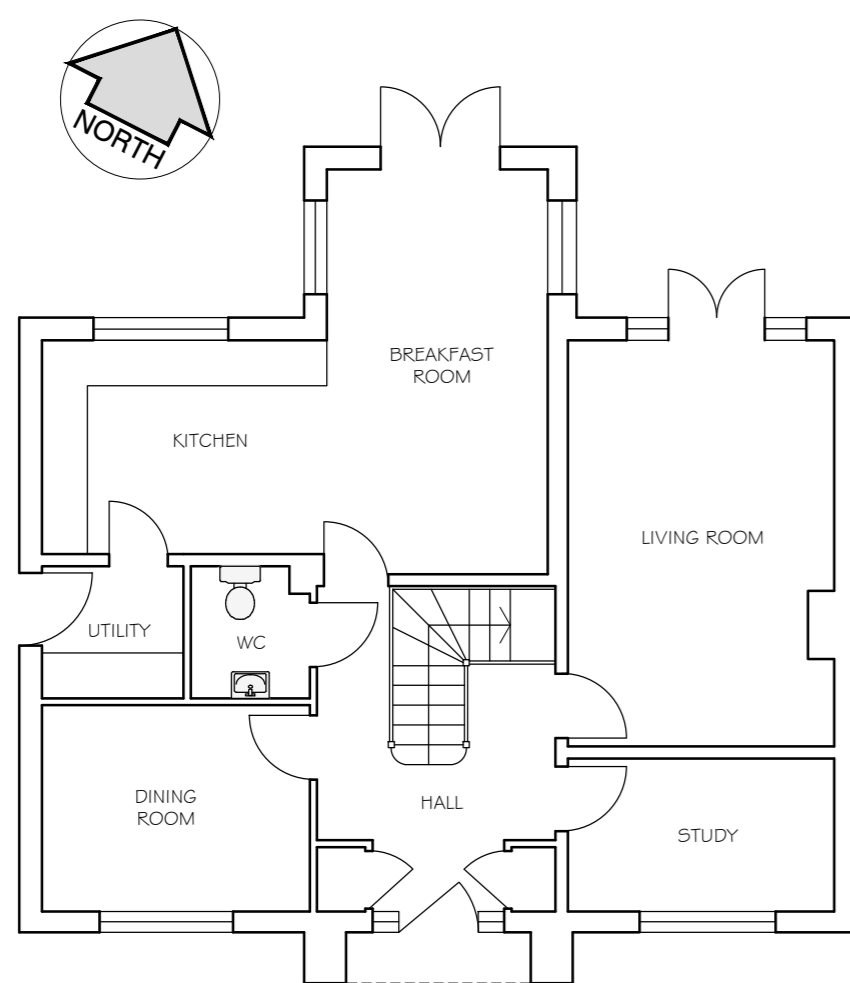


GROUND FLOOR PLAN

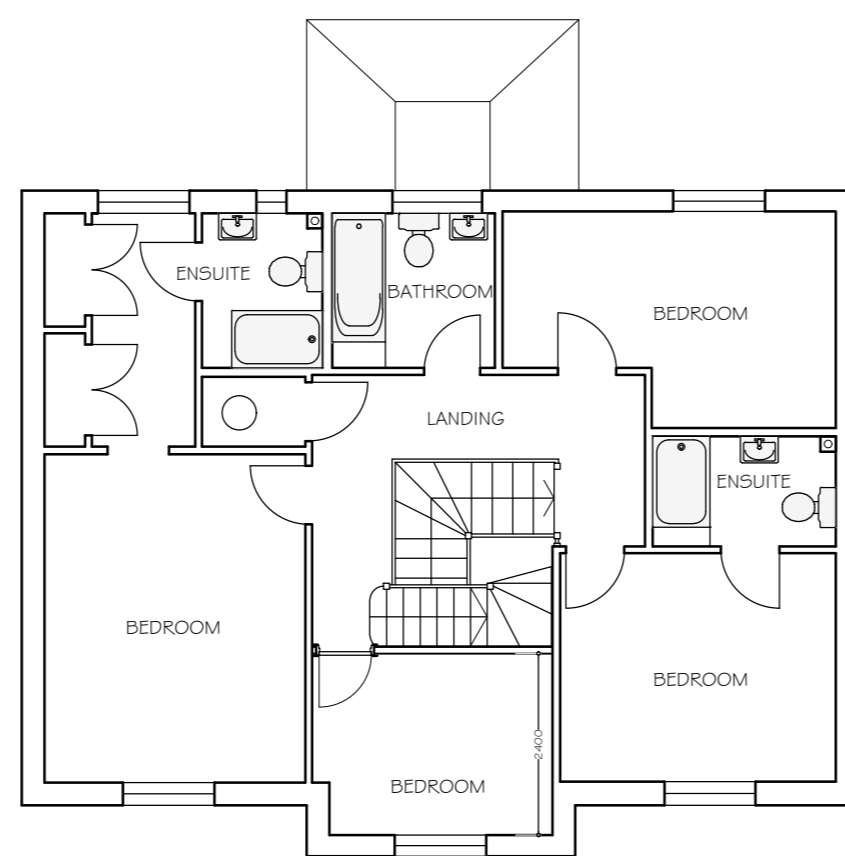

FIRST FLOOR PLAN

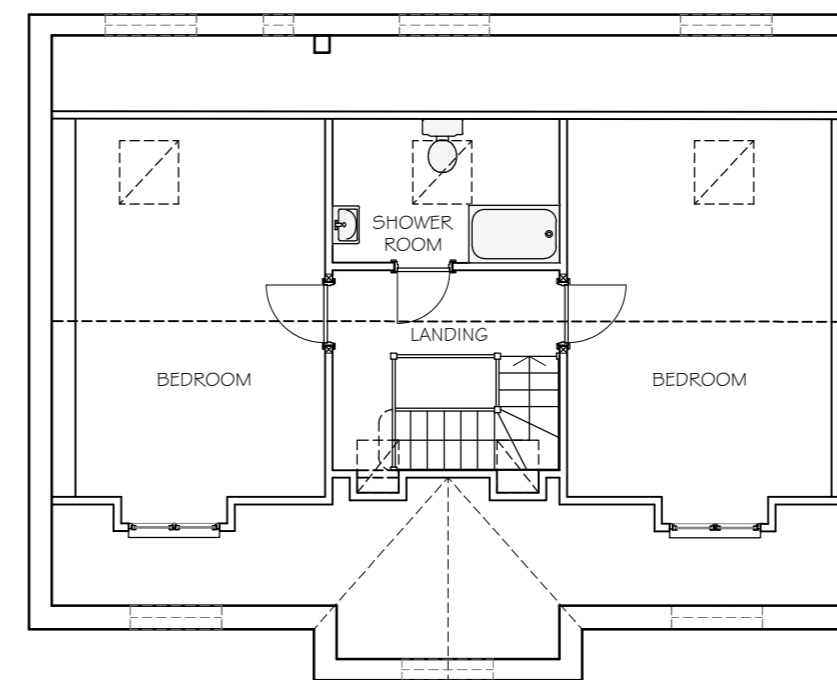

LOFT PLAN

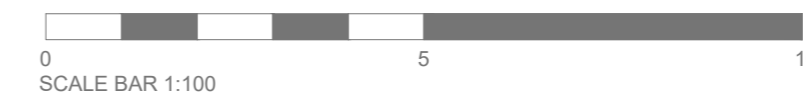

Rev.	Date	Description

THESE DRAWINGS ARE NOT TO BE SCALED.
The contractor shall check and verify all dimensions and levels and report any apparent discrepancies to the architect prior to commencing work.

Project Status **Planning**
(Preliminary / Planning / Building Regulations / Tender / Contract / Construction)

alun design consultancy ltd
Neville House, Station Road
Wendens Ambo,
Saffron Walden, Essex CB11 4LB

T: 01799 540600
E: info@alundesign.com
www.alundesign.com

alun design consultancy
architectural design
planning
project management
interior design

Project
**20 Terlings Avenue,
Gilston,
Harlow**

Drawing Title
Proposed Floor Plans and Elevations

Date March '24	Scale at A2 1:100	Drawn adc	Checked
Site Post Code CM20 2FP	Drawing No. D/5329/24/PL-01	Revision	