
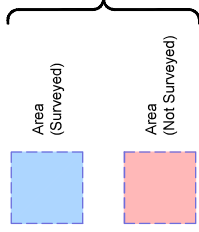


Block 5
Broughton House
GIA 310.5 m²

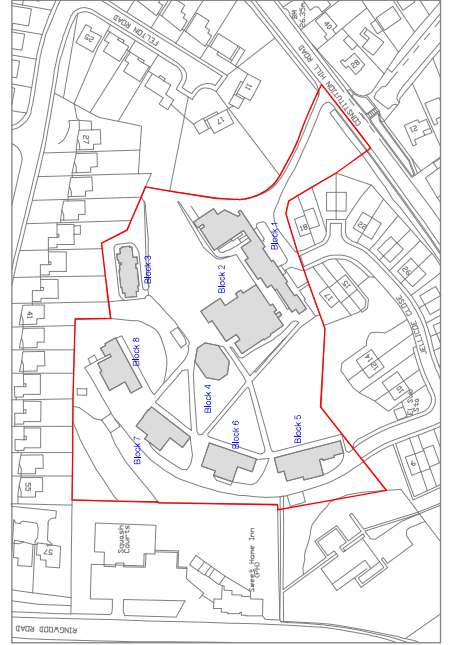

Asset 1198 - Block 4		
Room	Description	Sq Metres
0/001	Laboratory	90.0 m ²
0/002	Lab Tech	20.8 m ²
0/003	Circulation	27.6 m ²
0/004	Staff Room	15.5 m ²
0/005	Store	12.1 m ²
0/006	Chemical Store	4.3 m ²
0/007	Female WC	14.2 m ²
0/008	Store	2.5 m ²
0/009	Store	3.6 m ²
0/010	Store	5.5 m ²
0/011	Circulation	9.2 m ²
0/012	Dis WC	3.3 m ²
0/013	Circulation	3.6 m ²
0/014	Optics Lab	64.3 m ²
0/015	Staff Room	18.8 m ²
Block 5	GIA	310.5 m ²

Ground Floor Area Layout

**Borough of
Poole**

PROPERTY MANAGEMENT

Asset Name:
Bournemouth and Poole College
(Former)

View:
Block 5 - Broughton House
Ground Floor - Area Layout

Date: 25-Mar-15
Drawn By: RS
Dwg Format: AutoCAD 3D

Scale:
A3 1:100

Drawing Number:
1198(B5)0 (Area) Rev A

This drawing is indicative only.
DO NOT SCALE.
Use figured dimensions only.
All dimensions are in millimetres
unless stated otherwise & information
should not be relied upon for any
purpose without on-site verification.