



GROUND FLOOR PLAN

= 83 sqm

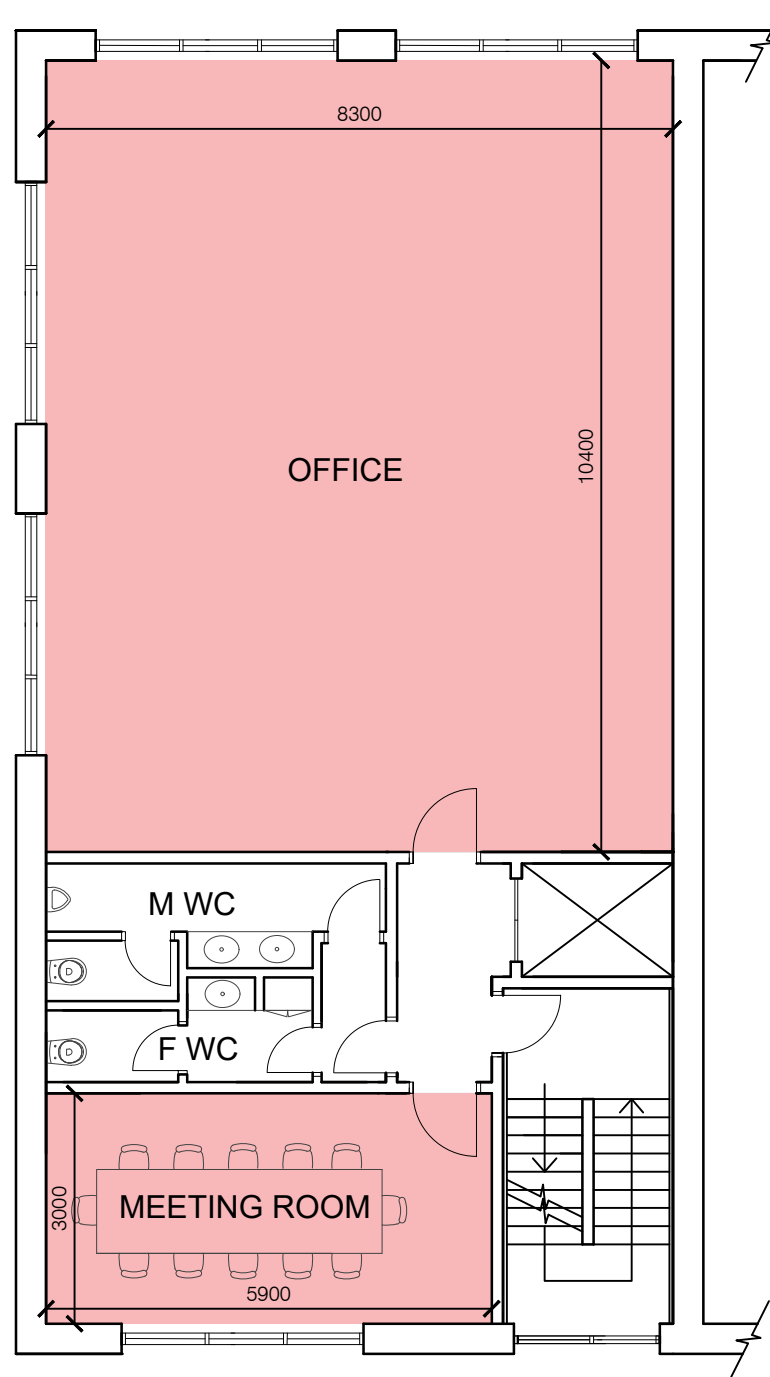

FIRST FLOOR PLAN

= 105 sqm

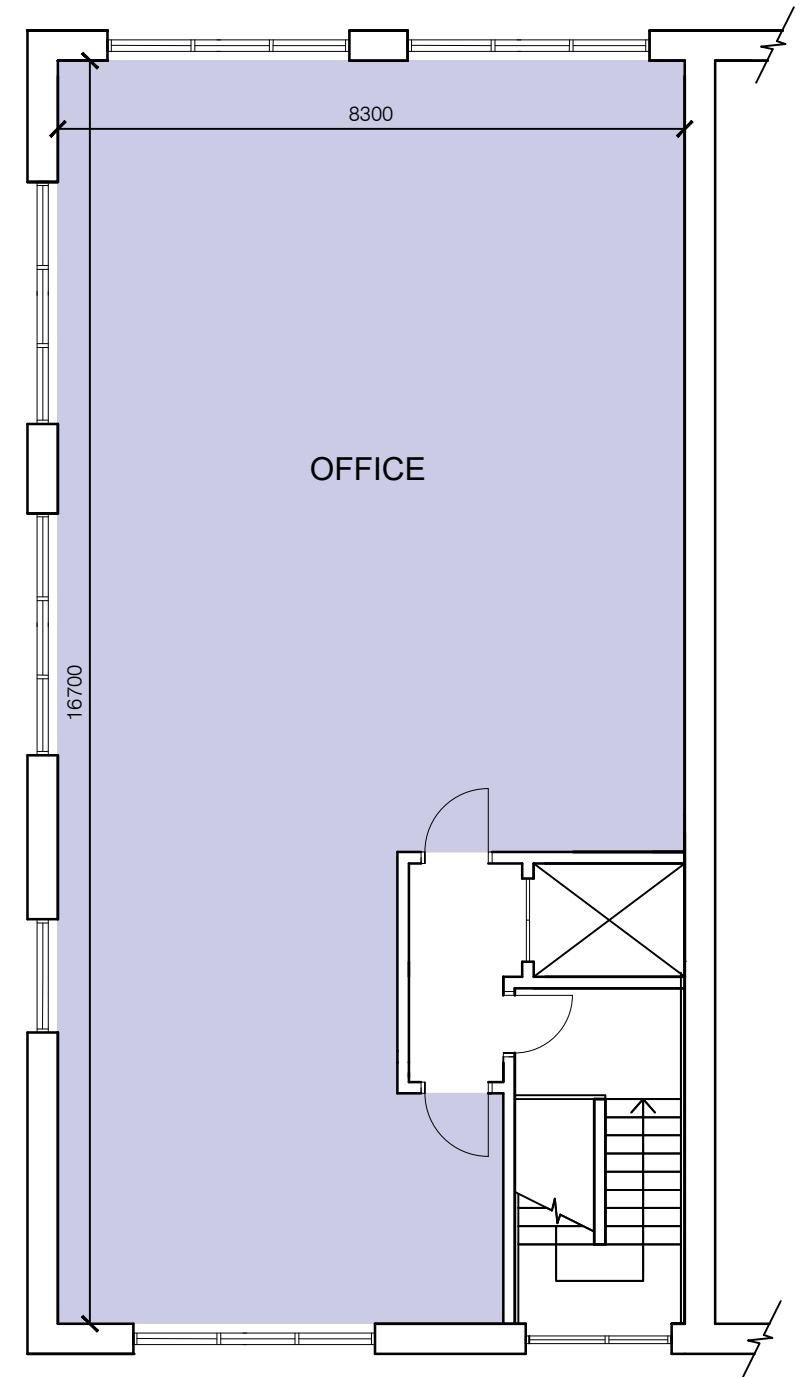


SECOND FLOOR PLAN

= 119 sqm

Total = 307 sqm

This drawing is the property of Arthurell and Kirkland. Copyright is reserved by them and this drawing is issued on the condition that it is not copied, reproduced, retained or disclosed to any unauthorised person, either wholly or in part without the consent in writing of Arthurell and Kirkland. Figured dimensions are only to be taken from this drawing. All dimensions to be checked on site before any work is put in hand. If in doubt please ask.

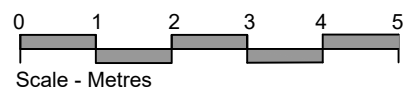

Revisions:
F - 19/04/24 - changed distance to boundary fence to 2m

AK
ARCHITECTS

ARTHURELL + KIRKLAND LLP

19 Wharfedale Road
Kings Cross
London
N1 9SB

Tel : 020 7833 9484
Fax: 020 7833 9440
Email: info@arthurellandkirkland.com
Web : www.arthurellandkirkland.com

Drawing title:
OFFICE PROPOSED FLOOR PLANS

Project:
KELLY GROUP DEPOT
UNIT 3, EAST CLIFF
BUSINESS PARK,
SEVERN ROAD, HALLEN,
BRISTOL BS10 7GD

Scale: Drawn: Date:
A3 @ 1.100 MK 08.08.23

Job no: Drawing no: Revision:
1251 06 F