
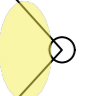
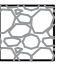
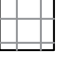
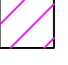
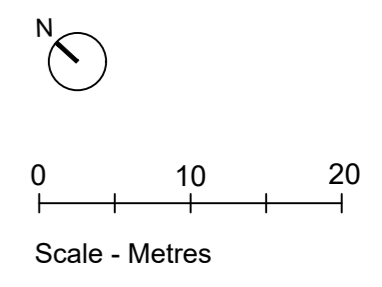


This drawing is the property of Arthurell and Kirkland. Copyright is reserved by them and this drawing is issued on the condition that it is not copied, reproduced, retained or disclosed to any unauthorised person, either wholly or in part without the consent in writing of Arthurell and Kirkland. Figured dimensions are only to be taken from this drawing. All dimensions to be checked on site before any work is put in hand. If in doubt please ask.

Revisions:
 F - 16/02/24 - distance between warehouse and boundary made 2m

-  BOLLARD LIGHTING
-  POLE LIGHTING UP TO 5M
-  REPURPOSED CRUSHED CONCRETE, TERRAM PERMEABLE MEMBRANE, FINISHED WITH MOT TYPE 1 OR SIMILAR
-  PEDESTRIAN PAVING
-  CONCRETE HARD STANDING



AK
 ARCHITECTS
ARTHURELL + KIRKLAND LLP
 19 Wharfdale Road
 Kings Cross
 London
 N1 9SB
 Tel: 020 7833 9484
 Fax: 020 7833 9440
 Email: info@arthurellandkirkland.com
 Web: www.arthurellandkirkland.com

Project:
 KELLY GROUP DEPOT
 UNIT 3, EAST CLIFF
 BUSINESS PARK,
 SEVERN ROAD, HALLEN,
 BRISTOL BS10 7GD

Drawing title:
PROPOSED SITE PLAN

Scale: A2 @ 1.500 • Drawn: MK • Date: 28.07.23

Job no: 1251 • Drawing no: 04 • Revision: F