



FRONT ELEVATION AS EXISTING

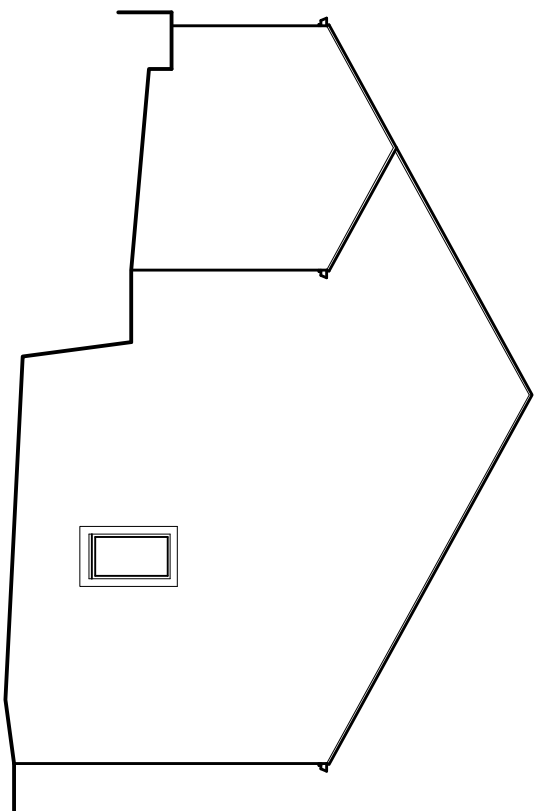

SIDE ELEVATION AS EXISTING

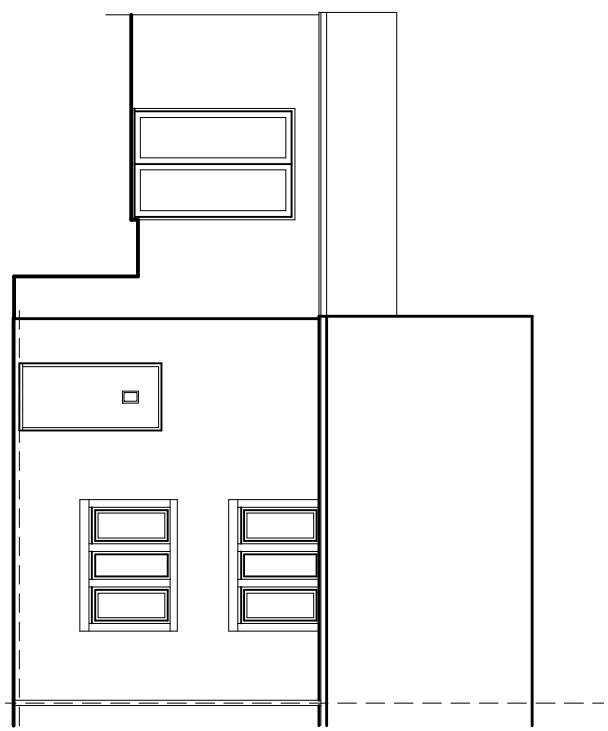

REAR ELEVATION AS EXISTING

All dimensions are to be obtained on site prior to construction of any work. The Contractor is responsible for checking all dimensions on site and may be advised by changes if any discrepancies are to be reported to the architect for their consideration and approval. All materials and workmanship to be in accordance with the standards and codes of practice.


All proprietary products are to be fixed/attached to existing structures in accordance with the manufacturer's specifications and recommendations.

The drawings to be used in conjunction with all relevant Building Regulations, Approved Documents, Building Control, Specialist surveys and specifications.


All details are to be in accordance with the Building Regulations and all relevant Building Regulations, Approved Documents and all applicable Building Regulations for building and detailing.

All Structural, Party and Boundary Wall details are to be in accordance with Technical details Part E: Resistance to the passage of sound and provisions.


**DO NOT SCALE FROM THIS DRAWING**

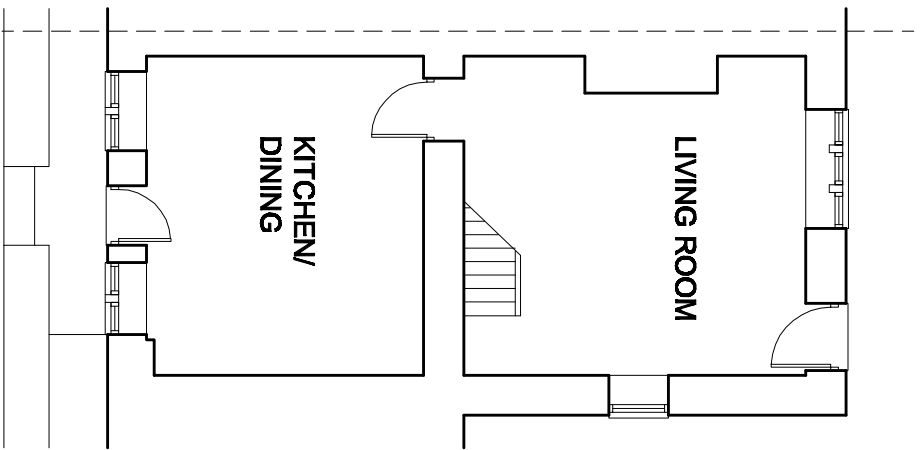

GROUND FLOOR PLAN AS EXISTING

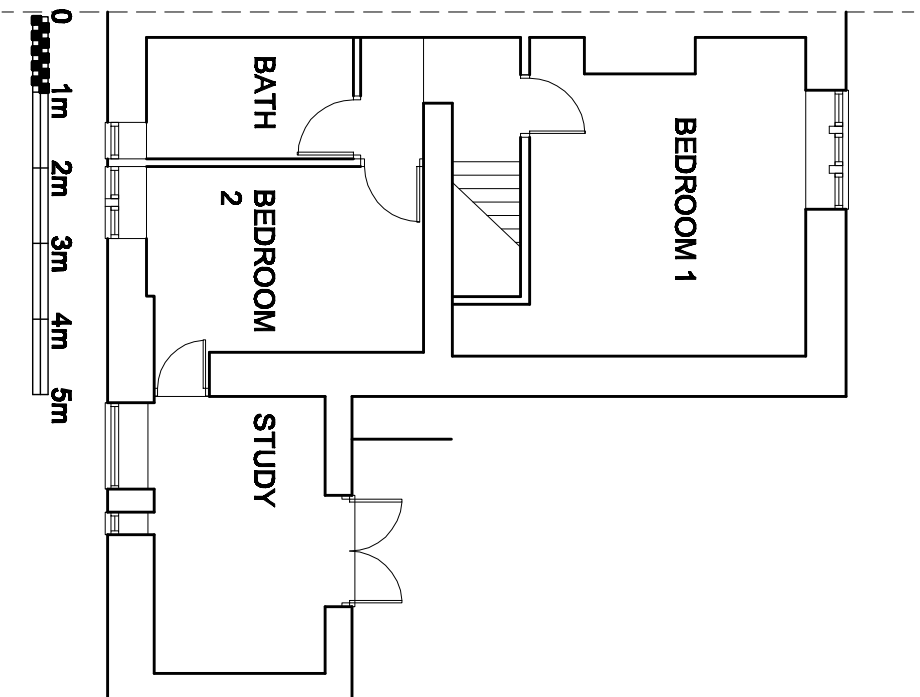

FIRST FLOOR PLAN AS EXISTING

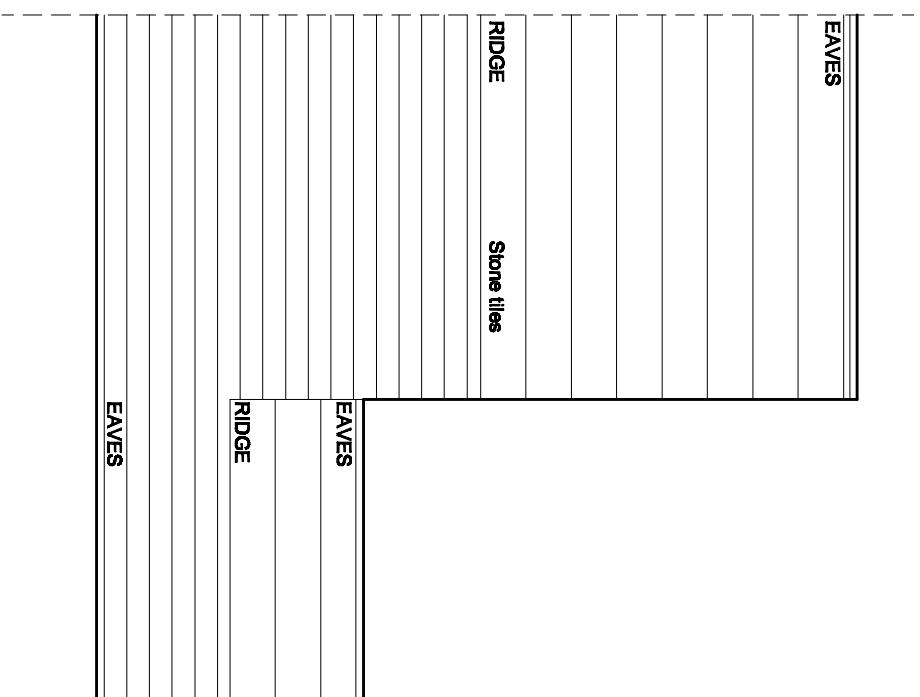

ROOF PLAN AS EXISTING

\_\_\_\_\_

Client

M M Fekdy

Project

Proposed side extension to a Weaver Square, Bucklestone Road, Stew, Ockham Q12 8LT

Drawing

Floor plans and elevations as existing

Drawing number

2024-007-002

Revision

Date

Drawn By

**PLANZ**  
K Mynall

Scale  
1:100 @ A3