


Note: All doors to be undercut by min 10mm for whole house ventilation


## Doors

Mark	Type	Function	From:	To:	Height	Width	Fire Rating	Finish	Type Comments	Phase Demolished
ED-00	Timber Gate	Interior	Basement Store	Plant Room	2080	810			Internal Single	None
ED-01	External Front	Exterior	Front	Hall					External Single	None
ED-02	Panel 03	Interior	Hall	Snug/ office	2110	910			Internal Single	None
ED-03	Panel 03	Interior	Hall	Lounge	2110	910			Internal Single	None
ED-04	Panel 03	Interior	Hall	Family Living Rm	2110	910			Internal Single	None
ED-05	Flat panel Fire	Interior	Hall	Corridor	2100	1050	1/2 Hr FR		Internal Single	New Construction
ED-06	Internal half glazed 01	Interior	Corridor	Cloaks/Shwr	2040	810			Internal Single	None
ED-07	half glass External Shaped	Exterior	Hall	Garden	2030	950			half glass External Shaped	New Construction
ED-08	Internal half glazed 01	Interior	Corridor	Studio	2040	810			Internal Single	New Construction
ED-09	New Flush 02	Interior	Kitchen/ Dining	Kitchen/ Dining	2040	910			Internal Single	New Construction
ED-10	Internal Boarded 01	Interior	Pantry	Kitchen/ Dining	1980	710			Internal Single	None
ED-11	New Flush 02	Interior	Kitchen/ Dining	Kitchen/ Dining	2040	910			Internal Single	New Construction
ED-12	External Boarded	Exterior	Kitchen/ Dining	Courtyard	1940	848			External Single	None
ED-13	Ext Boarded Stable	Exterior	Utility	Courtyard	2139	700			External Single	New Construction
ED-14	Ext Boarded Stable	Exterior	Utility	Utility	2139	700			External Single	New Construction
ED-15	Internal Boarded 01	Interior	B'mt stairs	Cloaks/Shwr	1980	710			Internal Single	None
ED-16	New Flush 02	Interior	Kitchen/ Dining	Kitchen/ Dining	2040	910			Internal Single	New Construction
ED-17	New Flush 02	Interior	Kitchen/ Dining	Family Living Rm	2040	910			Internal Single	New Construction
ED-18	Boarded External	Exterior	Courtyard	Workshop	1900	890			External Single	None
ED-20	Panel 03	Interior	Landing	Spare Bedroom	2110	910			Internal Single	None
ED-21	Panel 01	Interior	Landing	Family Bathroom	2110	710			Internal Single	New Construction
ED-22	Panel 01	Interior	Landing	Family Bathroom	2110	710			Internal Single	None
ED-23	Panel 03	Interior	Landing	Changing Room	2110	910		reuse for ND 27	Internal Single	New Construction
ED-24	Panel 03	Interior	Landing	Master Bedroom	2110	910			Internal Single	None
ED-25	New Flush 01	Interior	Landing	Landing	2040	810	1/2 Hr FR		Internal Single	New Construction
ED-26	Panel 03	Interior	Landing	Bedroom 2	2110	910			Internal Single	None
ED-30	Panel 23	Interior	SF Landing	Bedroom 3	2080	810			Internal Single	None
ED-31	Panel 23	Interior	SF Landing	Ensuite 2	2080	810			Internal Single	None
ED-32	Panel 23	Interior	SF Landing	Bed 3 Dressing	2080	810			Internal Single	None
ED-40	Solid Flush External	Exterior	Side	Courtyard	2083	928			Internal Single	New Construction
ND-05	Panel 04	Interior	Corridor	Hall	2130	1040	1/2 Hr FR	To match existing	Internal Single	None
ND-07	half glass External shaped	Exterior	Hall	Garden	2073	950		Like for like replica	LM Conservation	None
ND-08	Crittal Door	Interior	Corridor	Studio	2090	880			Crittal Door	None
ND-09	Crittal Door	Interior	Corridor	Kitchen/ Dining	2100	1010			Crittal Door	None
ND-14	Half Glass Panel Ext	Exterior	Utility		1875	684			half glass External	None
ND-17	Panel 03	Interior	Kitchen/ Dining	Family Living Rm	2110	910			Internal Single	None
ND-19	Internal Boarded 02	Interior	Courtyard	Kitchen/ Dining	1980	810			Internal Single	None
ND-27	Panel 03	Interior	Master Bedroom	Changing Room	2110	910		reuse from ED 23	Internal Single	None
ND-28	Crittal Door	Interior	Utility/ Ensuite	Changing Room	2100	800			Crittal Door	None
ND-33	New Flush 01	Interior	Bed 3 Dressing	Loft Storage/ Plant	2040	810	1/2 Hr FR		Internal Single	None
ND-34	Cup'd Doors	Interior	eaves storage	Bedroom 3	900	1140			Internal Double	None
ND-35	Cup'd Doors	Interior	eaves storage	Bedroom 3	900	1140			Internal Double	None
ND-36	Cup'd Doors	Interior	eaves storage	Bedroom 3	900	1140			Internal Double	None
ND-37	Cup'd Doors	Interior	eaves storage	Bedroom 3	900	1140			Internal Double	None
ND-40	Boarded External	Exterior	Side	Courtyard	2138	928			External Single	None


### CRITTAL DOORS AND SCREENS

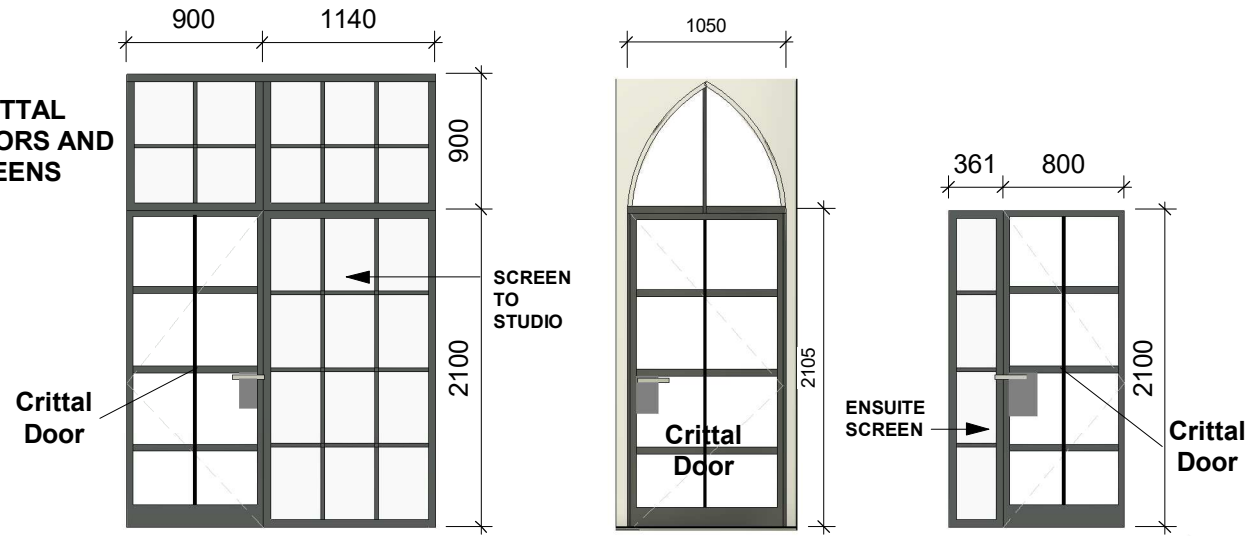


### EXTERNAL DOORS

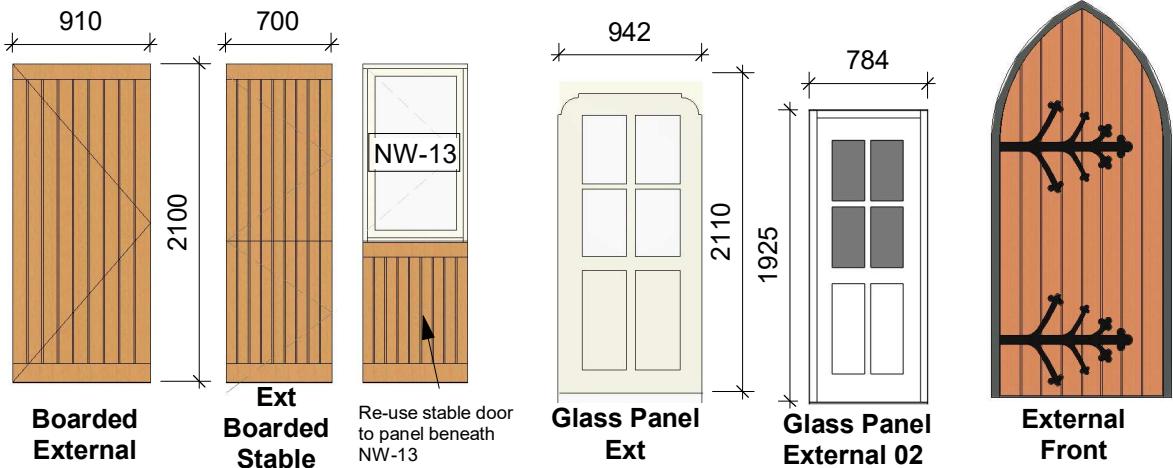

### INTERNAL FLUSH MODERN DOORS

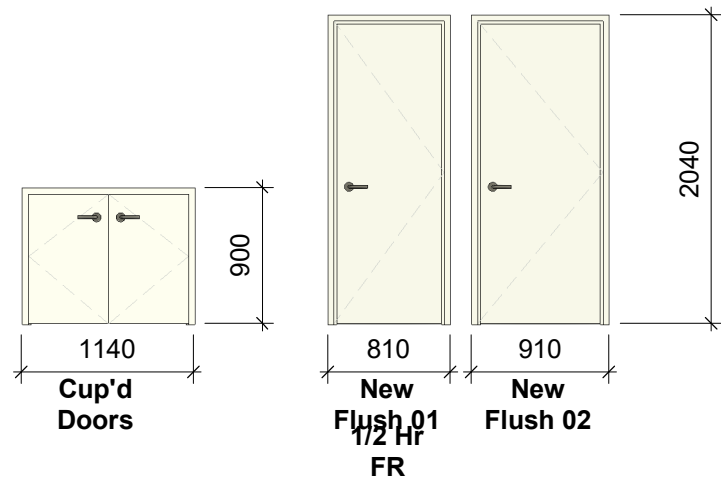

### INTERNAL ORIGINAL STYLE DOORS

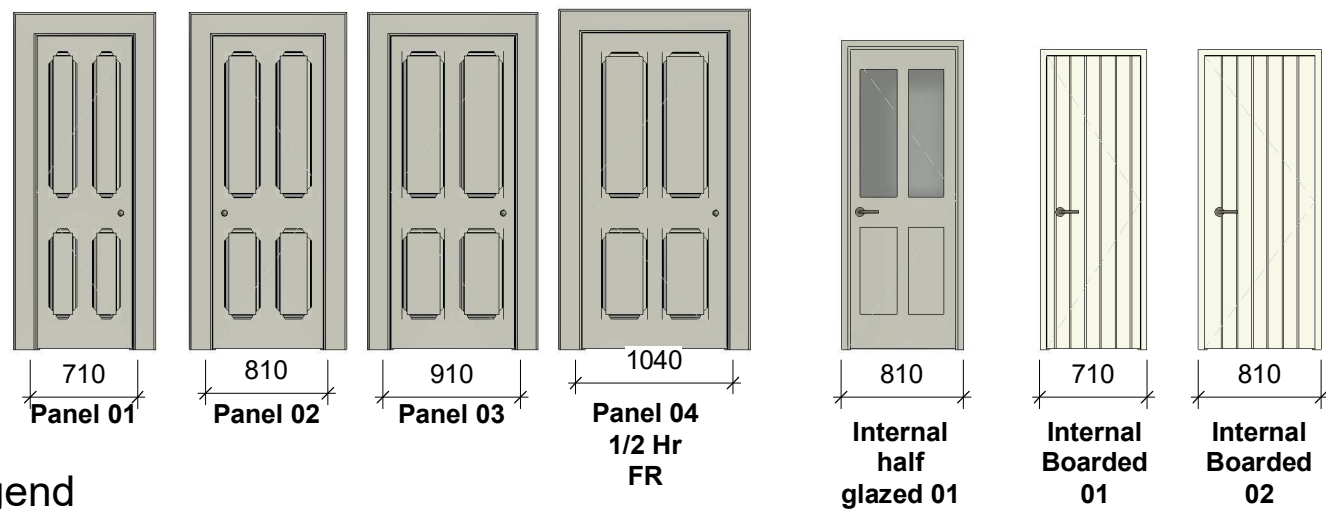

All door sizes are notional and to be checked on site against existing openings

### Door Legend

1 : 50

B	Door Schedule Updated throughout	CM	22/04/24
A	Notes updated first issue	CM	18/03/24
rev	description	by	date

St. Andrew, High St, Llandaff, CF5 2DX  
Matthew Skuse

### Door and Screen Schedule

job no. 348 drawing no. A(30)-10 rev B status Information scale @ A3 1 : 50

DOWNSMERRIFIELD architects

02921 672672 www.downsmerrifield.com

© Downs Merrifield Architects 2018 refer to dimensions where provided - do not scale from drawing

90 70 50 40 30 20 00