

CROSS SECTION OF PROPOSED CHANGES TO GARDEN  
LAYOUT FOR FLAT D, CHURCH HOUSE, CASTLE STREET, JOHNSTAVEN  
DD10 0ER

REF:  
APP 12024/0612

NEW 150 cm GREY (PAINTED)  
WOODEN FENCE TO MATCH  
EXISTING FENCE ON OPPOSITE  
SIDE OF GARDEN

WOODEN PERGOLA  
(300 cm CUBED)

150 cm GREY PAINTED  
FENCE TO MATCH EXISTING  
AND NEW 150 cm FENCE


EXISTING GREY  
WOODEN FENCE

NEW SHED (217 x 175)

ROAD (CASTLE STREET)

WALL  
CAR PARKING

SCALE 1:100

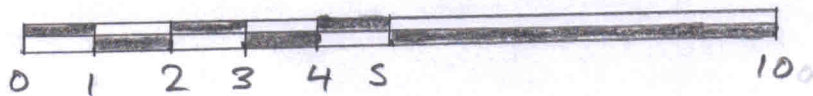

Doc 5