

**NOTES:**  
 This drawing is the property of GRIGGS and is issued on the condition that it is not reproduced, disclosed or copied to any unauthorised person without written consent.  
 This drawing is to be read together with the specification and related drawings.


© GRIGGS

**REVISIONS:**

Rev.	By:	Chk:	Date:	Description:


All levels related to Ordnance Survey active GPS network, at survey station 1.

**KEY**

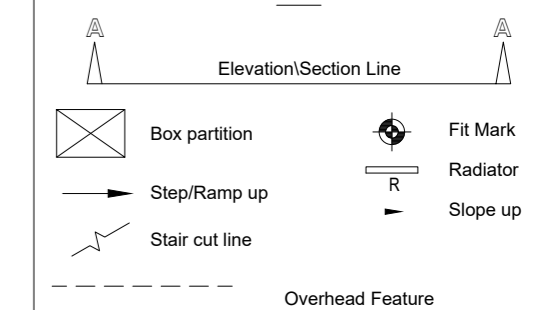

**ABBREVIATIONS**

- p = Plinth Height
- s = Sill Height
- h = Head Height
- c = Ceiling Height
- b = Beam Height
- sp = Spring Point Height
- fc = False Ceiling Height
- sc = Structural Ceiling Height
- sf = Soffit Height
- RL = Ridge Level
- EL = Eaves Level
- RFL = Roof Level
- SFL = Soffit Level
- THL = Threshold Level
- FFL = Finished Floor Level
- PWL = Parapet Wall Level
- +35.20 = Levels
- ± 52.76 = Elevation level
- AB = Air Brick
- AHU = Air Handling Unit
- AV = Air Vent
- CB = Cupboard
- JB = Junction Box
- RSJ = Rolled Steel Joist
- WT = Worktop

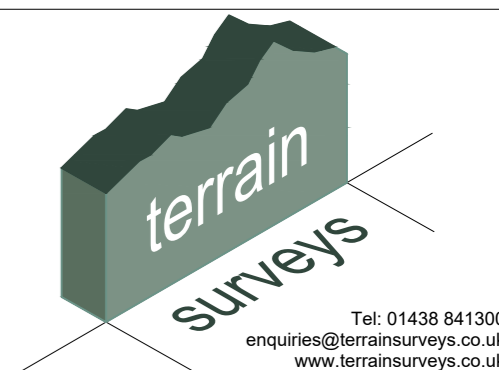

**PLANNING**

Project:  
 The White Hart Pub,  
 St Albans Road, South Mimms,  
 Herts, EN6 3PJ.

Title:  
 Existing Second Floor Plan.

Drawn: KAT	Checked:	Date: Sept 2023	Scale: 1:100	Size: A2
Project No: 1563	Drawing No: PL006	Revision: -		

