


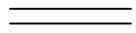


Copyright: All rights reserved
 ©Archi-Tone Ltd

RIBA no.4783458 & ARB no.056654C

The drawing must not be reproduced
 without permission.
 The contractor is responsible for checking
 dimensions on the site.

KEY:	
	EXISTING WALLS
	AS PROPOSED EXTERNAL WALLS
	AS PROPOSED WALLS
	SITE BOUNDARY



Front Elevation
 As Existing



Rear Elevation
 As Existing


REV	DESCRIPTION	DATE
-----	-------------	------

JOB
 21 Mimms Hall Road, Potters
 Bar, EN6 3BZ

CLIENT
 Client: Mr & Mrs Lewis

DESCRIPTION
 Front & Rear Elevations
 As Existing

DWG. No.	REV
24641/04	

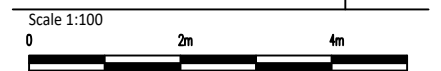

DATE April 2024

DWG. BY PE CHECKED BY NS

Archi-Tone Ltd
 Chartered Architects

130 East Barnet Road
 New Barnet
 Herts EN4 8RE

tel : 0208 447 0088
 fax: 0208 441 7114
 architoneltd@gmail.com