


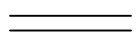


Copyright: All rights reserved  
 ©Archi-Tone Ltd

RIBA no.4783458 & ARB no.056654C

The drawing must not be reproduced  
 without permission.  
 The contractor is responsible for checking  
 dimensions on the site.

KEY:	
	EXISTING WALLS
	AS PROPOSED EXTERNAL WALLS
	AS PROPOSED WALLS
	SITE BOUNDARY



Front Elevation  
 As Proposed



Rear Elevation  
 As Proposed


REV	DESCRIPTION	DATE
-----	-------------	------

JOB  
 21 Mimms Hall Road, Potters Bar, EN6 3BZ

CLIENT  
 Client: Mr & Mrs Lewis

DESCRIPTION  
 Front & Rear Elevations  
 As Proposed

DWG. No.	REV
24641/14	

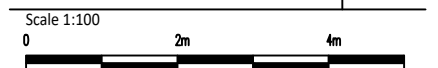

DATE	DWG. BY	CHECKED BY
April 2024	PE	NS

**Archi-Tone Ltd**  
 Chartered Architects

130 East Barnet Road  
 New Barnet  
 Herts EN4 8RE  
 tel : 0208 447 0088  
 fax: 0208 441 7114  
 architoneltd@gmail.com