



ELEVATION B

30

ELEVATION C

**HAZARDS**  
 1) ALL TOWERS SHALL BE FITTED WITH ANTI-CLIMB AROUND EACH FACE TOGETHER WITH PADLOCKED INTERNAL LADDER GATE TO PREVENT UNAUTHORIZED CLIMBING.  
 2) SITE IS REMOTE, MIN 2-PERSON ACCESS AND PRECAUTIONS TO BE TAKEN DEPENDING ON TIME OF YEAR AND WEATHER CONDITIONS / FORECAST. MOBILE PHONE COVERAGE ONLY AVAILABLE IF SITE FULLY OPERATIONAL.

**NOTES:**  
 1. ALL DIMENSIONS IN MM UNLESS OTHERWISE NOTED.

**SRN/TNS EQUIPMENT COLOUR KEY**

3UK EQUIPMENT	
EE EQUIPMENT	
VF EQUIPMENT	
3UK/EE SHARED EQUIPMENT	
3UK/EE/VF SHARED EQUIPMENT	
3UK/EE/VF SHARED TOWER	

Master	M001	M001 / EE / 3UK	Project	3UK UNILATERAL	Purpose of Issue	General Arrangement	Issue	B
Date	25/01/2024		Revision / Upgrade Description	Second Issue: OS Lidar Topographical report added and re-worked.				
Drawn	Aravind		Checked	Karthick				
Approved	Mitie DA							
Master	M001	M001 / EE / 3UK	Project	3UK UNILATERAL	Purpose of Issue	General Arrangement	Issue	A
Date	14/12/2023		Revision / Upgrade Description	First Issue				
Drawn	Naveen B		Checked	Karthick				
Approved	Mitie DA							

**Hutchison 3G UK Limited**  
 450 Longwater Avenue, Green Park  
 Reading, RG2 6GF  
 Tel: 01628 765 000  
 Fax: 01628 765 001

3UK Base Station Information line:  
 0845 6043000  
 Available 8am-8pm Monday to Friday

**Design Consultant & Principal Contractor:**

**mitie**  
 The Shard, Level 12  
 32 London Bridge Street,  
 Southwark,  
 London,  
 SE1 9SG

Site Name: **CORRIEMULZIE LODGE NE**

SRN Site Ref: **TNS0214H** | NGR: **E: 232841 N: 896506**

Address: **LAND NE OF CORRIEMULZIE LODGE BY OYKEL BRIDGE LAIRG HIGHLAND IV27 4BH**

Title: **210 PROPOSED SITE PLAN**

Project: **THREE UK TNS**

Purpose of Issue: **GENERAL ARRANGEMENT**

3UK Cell ID:	EE Cell ID:	VM02 Cell ID:	VF Cell ID:
<b>HLD713</b>	<b>85607</b>	<b>NA</b>	<b>27781_0</b>

Master Drawing No: **TNS0214H\_HLD713\_GA\_REV\_B** | Issue: **B**

PROPOSED 7TV TRACK, 1074m

PROPOSED 8000x8300mm COMPACTED STONE PARKING AND SETDOWN AREA

PROPOSED GABION WALL

PROPOSED FENCE FIXED TO TOP OF GABION WALL

PROPOSED 7MX7M CRANE & CHERRY PICKER LOCATION AND ALSO USED AS SET DOWN AREA

PROPOSED 1NO. MULTI MNO METER CABINET ON CONCRETE BASE WITHIN FENCELINE

PROPOSED STANDBY POWER GENERATOR MOUNTED ON NEW CONCRETE BASE

PROPOSED 25.0m HIGH 3UK SLP4 TOWER ON 7300x7000mm CONCRETE BASE. TOWER TO BE PAINTED RAL6009.

PROPOSED 8300X12000mm STOCK FENCE ENCLOSURE WITH MOTOR ACCESS GATE

PROPOSED FRENCH DRAIN AROUND COMPOUND

GROUND LEVEL +1.0m

GROUND LEVEL +2.0m

GROUND LEVEL +3.5m

GROUND LEVEL 0.0m

GROUND LEVEL -0.5m

GROUND LEVEL -1.0m

GROUND LEVEL 0.0m

GROUND LEVEL +1.5m

TREE LEVEL +10.0m

TREE LEVEL +10.0m

TREE LEVEL +10.0m

TREE LEVEL +10.0m

PROPOSED EE 3NO. CABINETS

PROPOSED EE 3NO. BOBS ON GANTRY POLE

PROPOSED 3UK 1NO. BOB ON GANTRY POLE


PROPOSED 3UK 2No. CABINETS

PROPOSED VF 2No. CABINETS

PROPOSED MNO 2NO. GANTRY POLES & CABLE LADDER

PROPOSED MNO 2NO. GANTRY POLES & CABLE LADDER

PROPOSED SITE PLAN

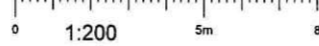

100mm

50mm

10mm