





# Portaloos®


## Portaloos PL101 (Type A) Standard Specification Drawing

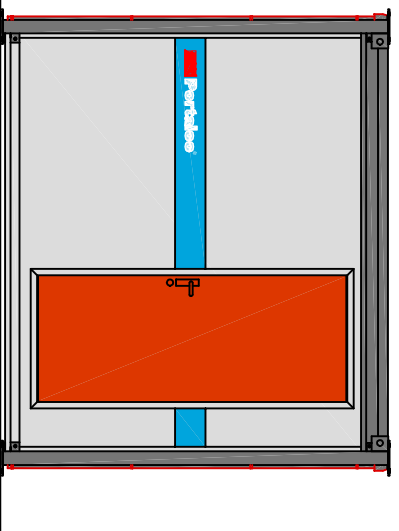


Elevation To Entrance

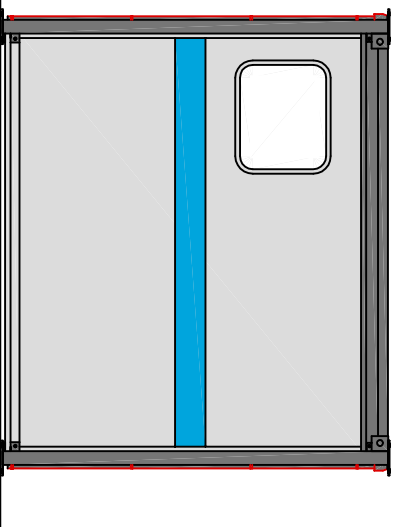


Elevation To Side

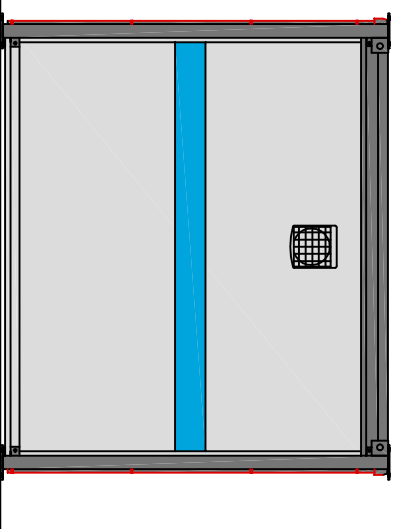

Elevation To Rear

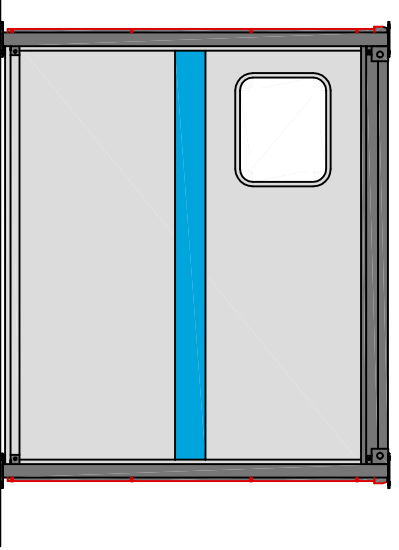

Elevation To Side

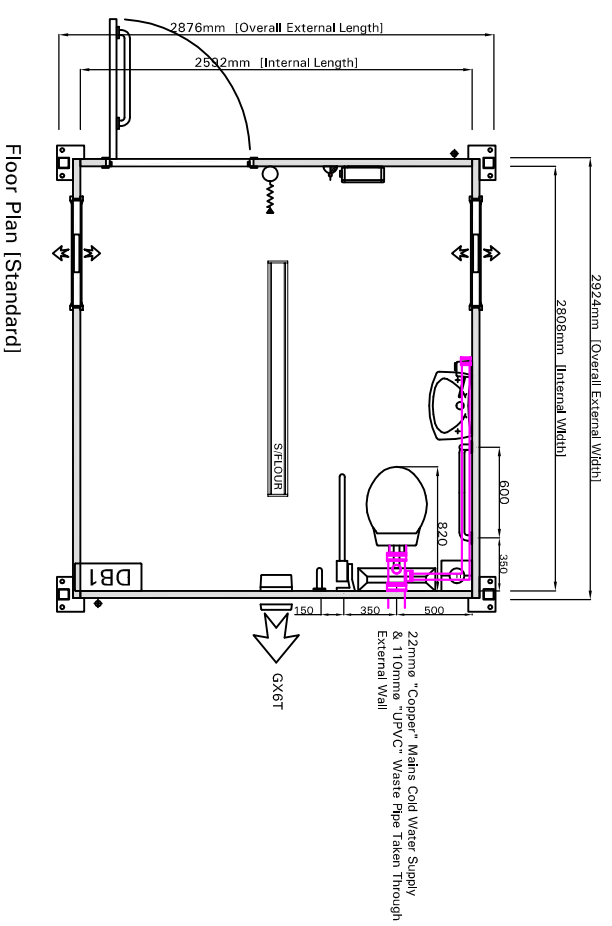

Floor Plan [Standard]



Quality - this time - next time - every time

Portakabin Limited Whistleberry Road Hamilton ML3 0EJ  
Telephone 01698 429414 Fax 01698 459499  
www.portakabin.co.uk

PL101 - A