


LANESIDE FARM PHASE 3	
-	Existing column installed on pervious phase to be retained
8	Proposed column installation, complete with new lantern Lantern: RB_ISARO PRO 12 LED - WW - 350mA - WSC - 13W Mounting: Post Top Column: 6 metre nominal height steel post top column Lanterns to be controlled via CMS System
2	Proposed column installation, complete with new lantern Lantern: RG_ISARO PRO 12 LED - WW - 150mA - EWR - 6W Mounting: Post Top Column: 6 metre nominal height steel post top column Lanterns to be controlled via CMS System
6	Proposed column installation, complete with new lantern Lantern: RO_ISARO PRO 24 LED - WW - 350mA - ES - 26W Mounting: Post Top Column: 6 metre nominal height steel post top column Lanterns to be controlled via CMS System

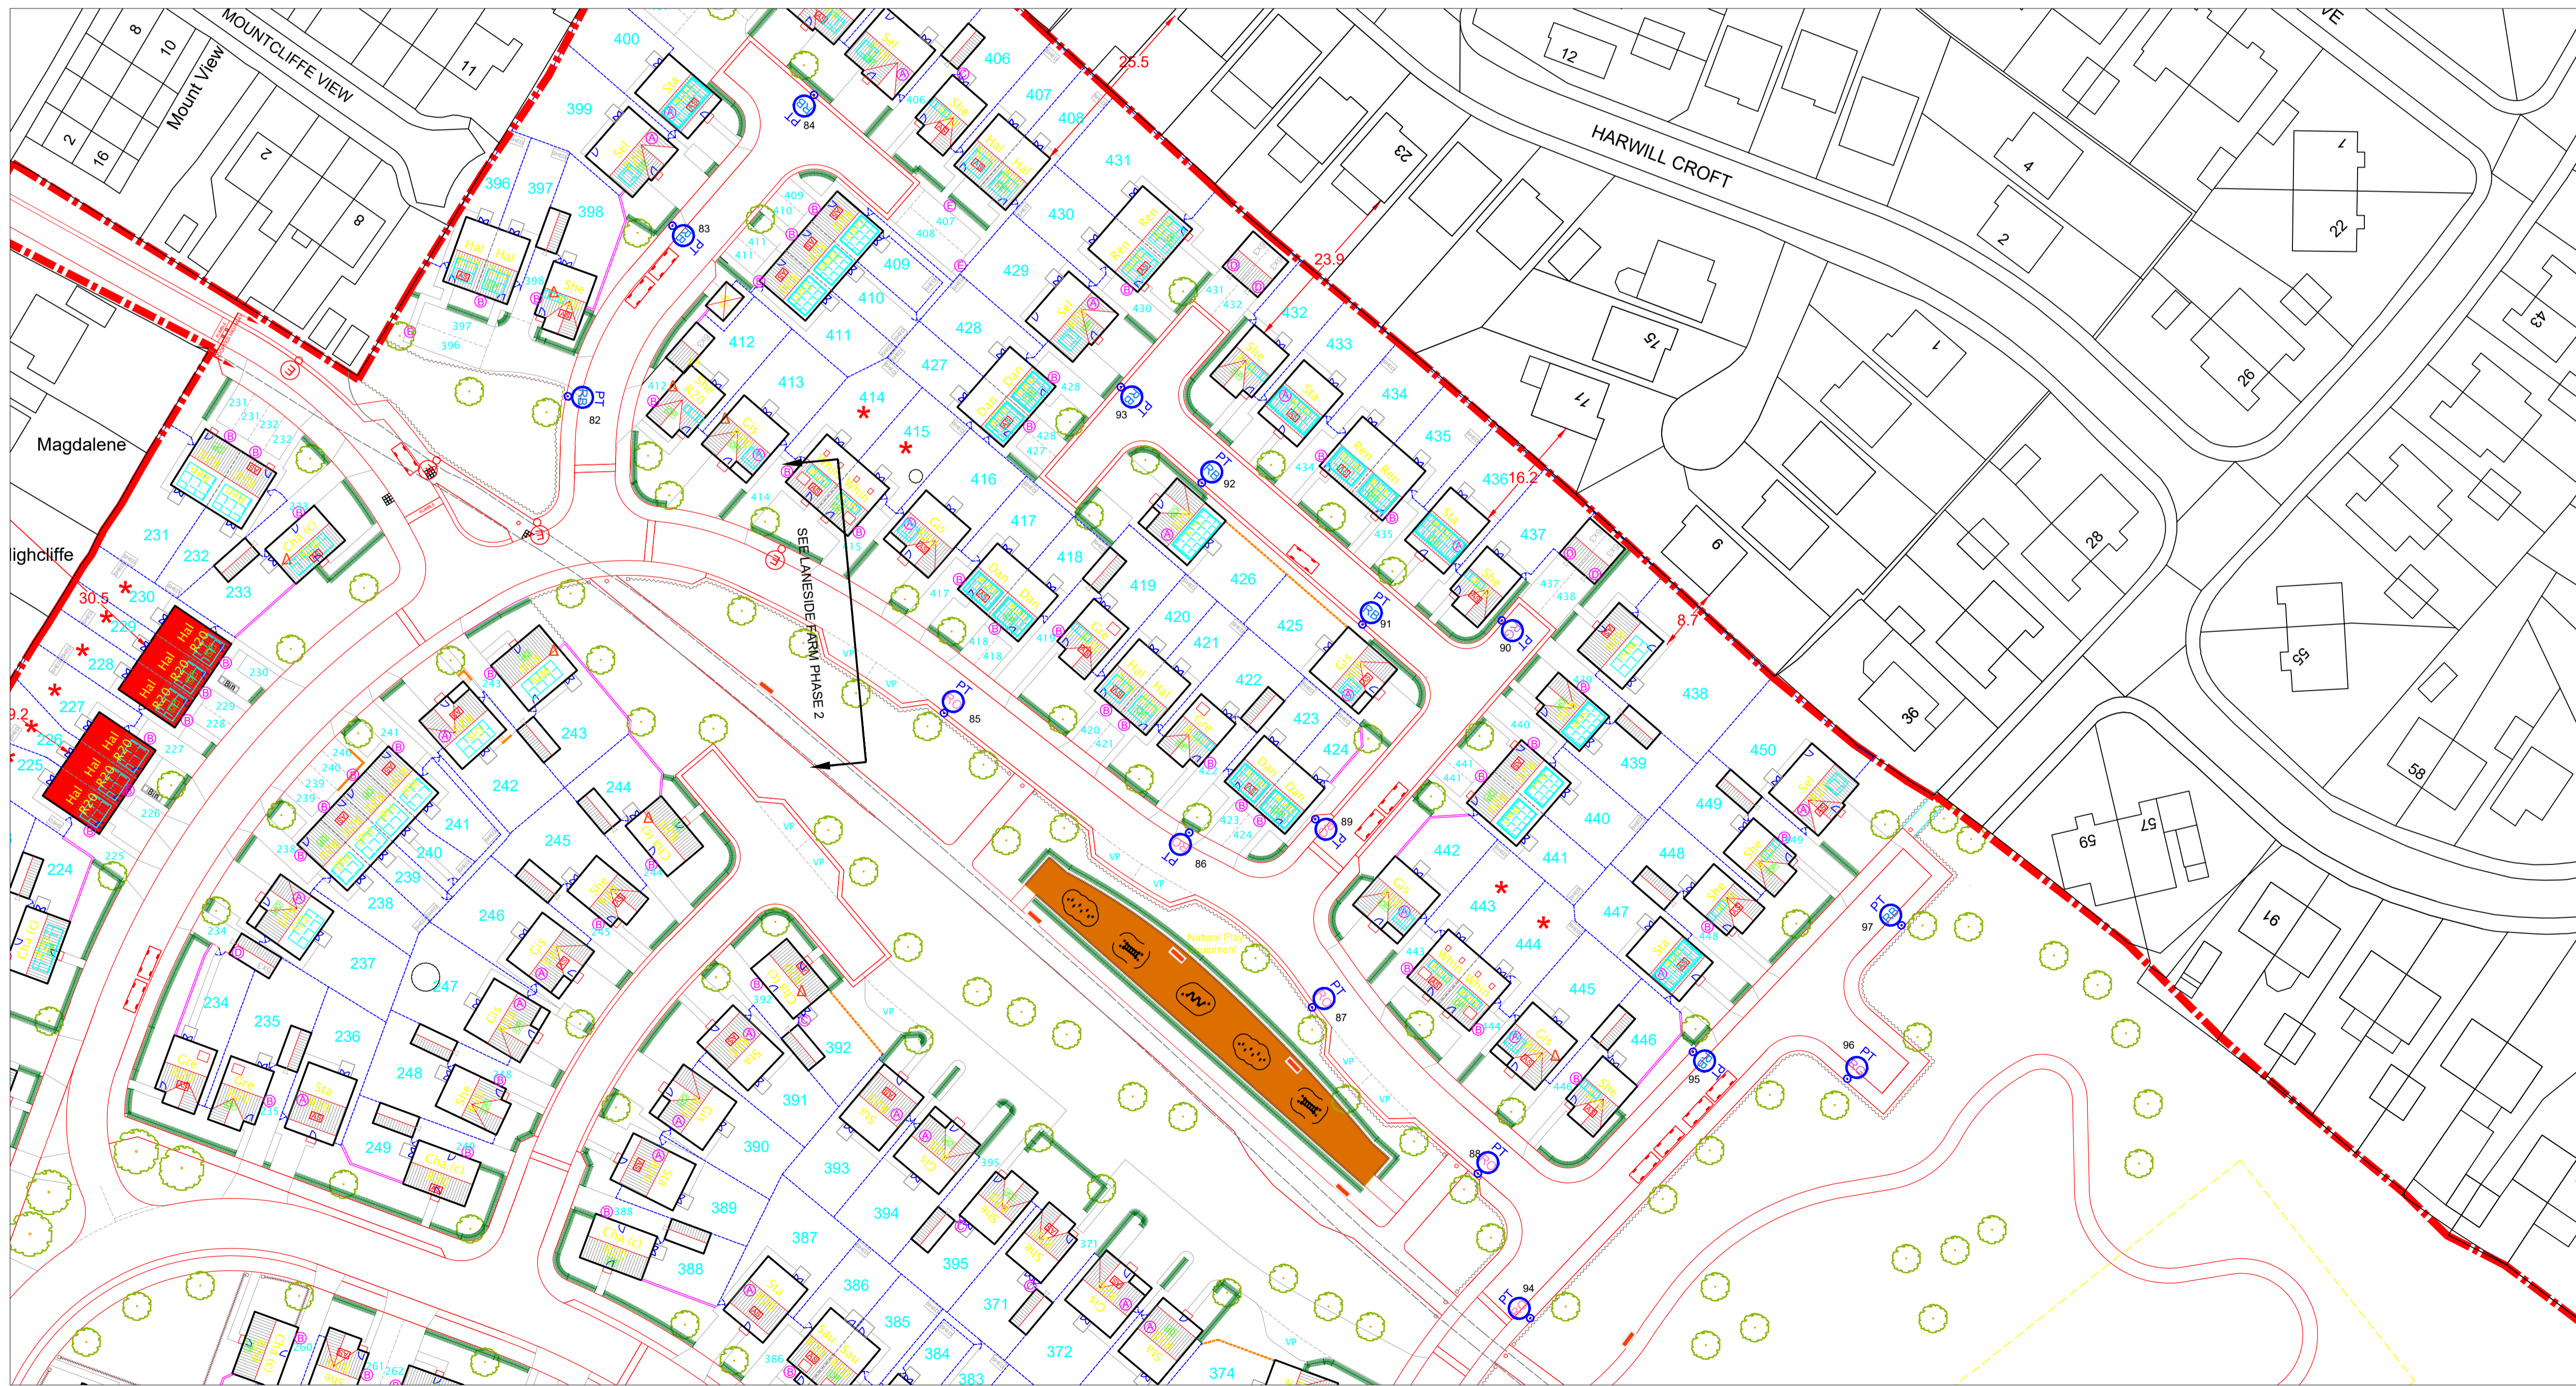

- NOTES**
1. If in doubt, ASK.
 2. Return ALL previous issues to the Designer.
 3. Do NOT measure from existing column positions.
 4. Contractor should note that the Statutory Undertaker's information is shown on this drawing for indicative purposes only. Exact location of services is to be determined on site.

The approximate location(s) of HV distribution networks have been indicated on this drawing in line with the Company's Risk Assessment process. This information is based on utility drawings provided by the relevant DNO. It is the responsibility of the installing organisation to undertake final due diligence and determine the exact location of the HV distribution network(s) prior to commencement of works on site.

This Detailed Design has been prepared in accordance with the HEA-HEMSA Guidance Note - CDM2015 Regulations, Issue 1.1, dated 09/04/15 Procedure 3. Information has been supplied by the client or another designer or the Principal Designer which forms the basis of this Lighting Scheme design and includes the hazards identified by others on their Hazard Elimination and Management List.

REPRODUCED BY PERMISSION OF ORDNANCE SURVEY ON BEHALF OF HMSO. © CROWN COPYRIGHT AND DATABASE RIGHT 2016. ALL RIGHTS RESERVED. ORDNANCE SURVEY LICENCE NUMBER LA100019567.

REV	DESCRIPTION	DATE	BY
A	ORIGINAL	06/02/24	AB

ENERVED

ENERVED
BROOKLANDS COURT BUSINESS CENTRE
TUNSTALL ROAD
LEEDS
LS11 5HL

TITLE
VICTORIA ROAD
LANESIDE FARM PHASE 3
PROPOSED STREET LIGHTING DETAIL

AREA
CHURWELL
LEEDS

SCALE	DATE
1:500	06/02/24
	DRAWN AB
	CHECKED SB

PAPER SIZE	APPROVED
A1	SB

DRAWING NUMBER	REVISION
EVO252047	A

DRAWING STATUS		
<input checked="" type="checkbox"/>	FOR COMMENT / APPROVAL	
<input type="checkbox"/>	CONTRACT DRAWING	
<input type="checkbox"/>	AS BUILT DRAWING	