


Dimensions must not be scaled
(except for planning purposes)
and must be checked prior to
construction and manufacture.

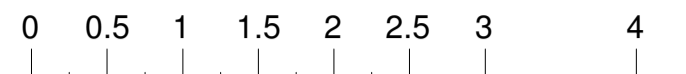

scale: 1:50@A1 1:100@A3

rev details date



Side Elevation.
1:50

Drawing:

PROPOSED SIDE
ELEVATIONS

Address:

87 THE RIDGWAY
SUTTON
SM2 5JU

Project:

date:


JAN 2024

drawn by checked by

SZ SZ

project drawing rev:
no: no: no:

23125 19

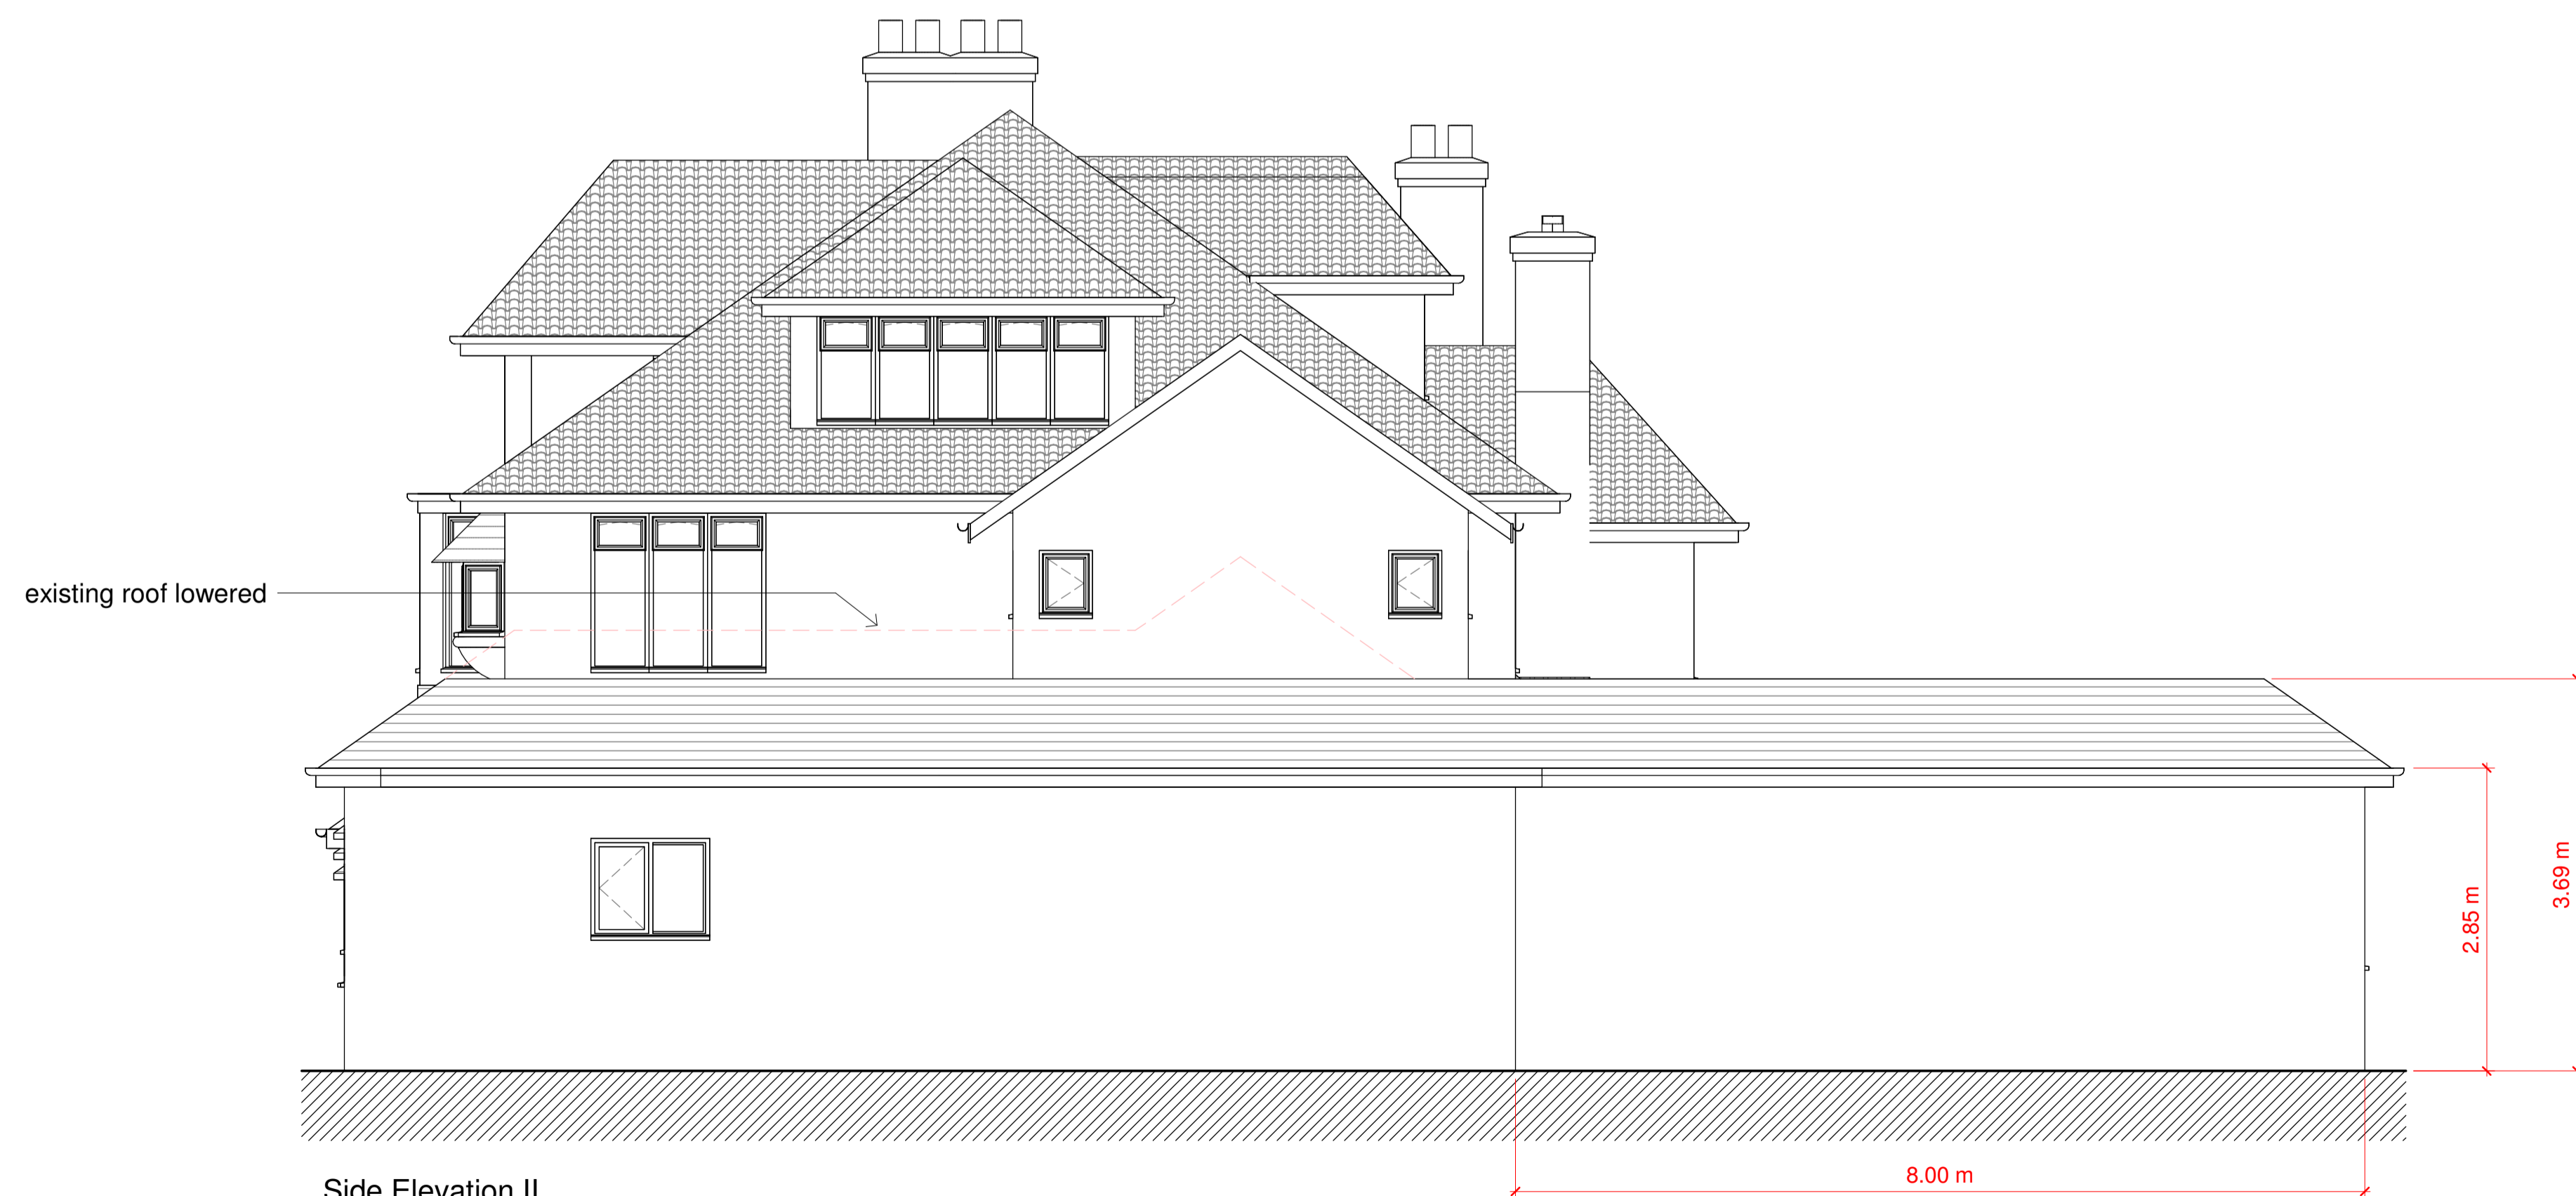

Side Elevation II.
1:50



CIRCLE - Z
Architectural and Planning Consultants
Telephone: 07453293738 Email: info@circle-z.co.uk

www.circle-z.co.uk