


8

Linair Sculpt French Door O/A Sizes 1490mm x 2080mm (Style 1)

Total

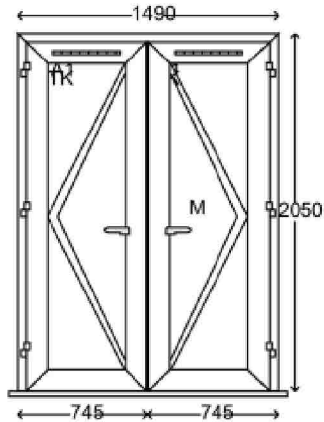

This copy has been made by or with the authority of Midlothian Council pursuant to Section 47 of the Designs and Patents Act 1988. Unless that Act provides a relevant exception to copyright, the copy must not be copied without the prior permission of the copyright owner.

36.41 kg : 80.26 lb

Specification		Chk			Chk
Frame (Head)	LSW016 77mm Sculpt Large Frame	[]	Frame (Cill)	LSW011 57mm Low PVCu Thresh.	[]
Frame (Left jamb)	LSW016 77mm Sculpt Large Frame	[]	Frame (Right jamb)	LSW016 77mm Sculpt Large Frame	[]
Threshold	LAN272 T-Broken Low Thresh Sil	[]	Cill	LSL150 150mm Cill	[]
Drainage	Concealed/Base	[]	Add-on (Head)	No add-on	[]
Add-on (Cill)	No add-on	[]	Add-on (Left jamb)	No add-on	[]
Add-on (Right jamb)	No add-on	[]	Ventilator (Sash)	4000 Night Vent	[]
Colour	White Foil	[]	Sash colour	White Foil	[]
Handle	2x Chrome Lever/Lever Handles	[]	Restrictor	Door Restrictor	[]
Door hinge	SFS White 9016	[]	Cylinder	AVPC Std 5050 Nickel K/Alike	[]
Door lock	Kubu Door Lock	[]	Master leaf	Right leaf	[]
Door hinge quantity	3 hinges per sash	[]	Open in/out	Open out	[]

Glazing Details & Apertures

4-20-4 Clear Tuff/Low E Tuff : 20mm Thermal Spacer
A1 - (506 x 1797) F1 - (506 x 1797)

Argon Gas Filled

Glass Loose