


7

Linear Sculpt Flush Sash O/A Sizes 1190mm x 1180mm (Style FF [Rev])

Total

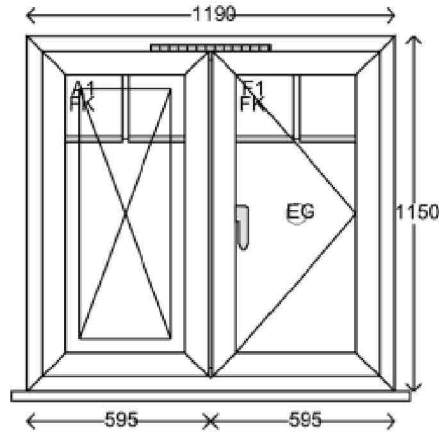

This copy has been made by or with the authority of Midlothian Council pursuant to Section 47 of the Designs and Patents Act 1988. Unless that Act provides a relevant exception to copyright, the copy must not be copied without the prior permission of the copyright owner.

15.57 kg : 34.32 lb

Specification		Chk		Chk	
Frame (Head)	LSW016 77mm Sculpt Large Frame	[]	Frame (Cill)	LSW016 77mm Sculpt Large Frame	[]
Frame (Left jamb)	LSW016 77mm Sculpt Large Frame	[]	Frame (Right jamb)	LSW016 77mm Sculpt Large Frame	[]
Mock sash horn	No mock sash horn	[]	Mullion	LSW021/022 67mm T/Z Section	[]
Cill	LSL150 150mm Cill	[]	Drainage	Concealed/Base	[]
Add-on (Head)	No add-on	[]	Add-on (Cill)	No add-on	[]
Add-on (Left jamb)	No add-on	[]	Add-on (Right jamb)	No add-on	[]
Ventilator (Head)	4000 Night Vent	[]	Colour	White Foil	[]
Sash colour	White Foil	[]	Handle	Chrome Casement Handle	[]
Friction stay	Egress Easy Clean Stays	[]	Open in/out	Open out	[]

Glazing Details & Apertures

4-20-4 Clear/Low E : 20mm Thermal Spacer 4207 Plant On Bar Back to Back Spacer White Std Join Argon Gas Filled
 A1 - (418 x 930) F1 - (418 x 930)