


1 Building 1 - Proposed Detailed Arrangement Section A-A  
 SCALE: 1 : 50

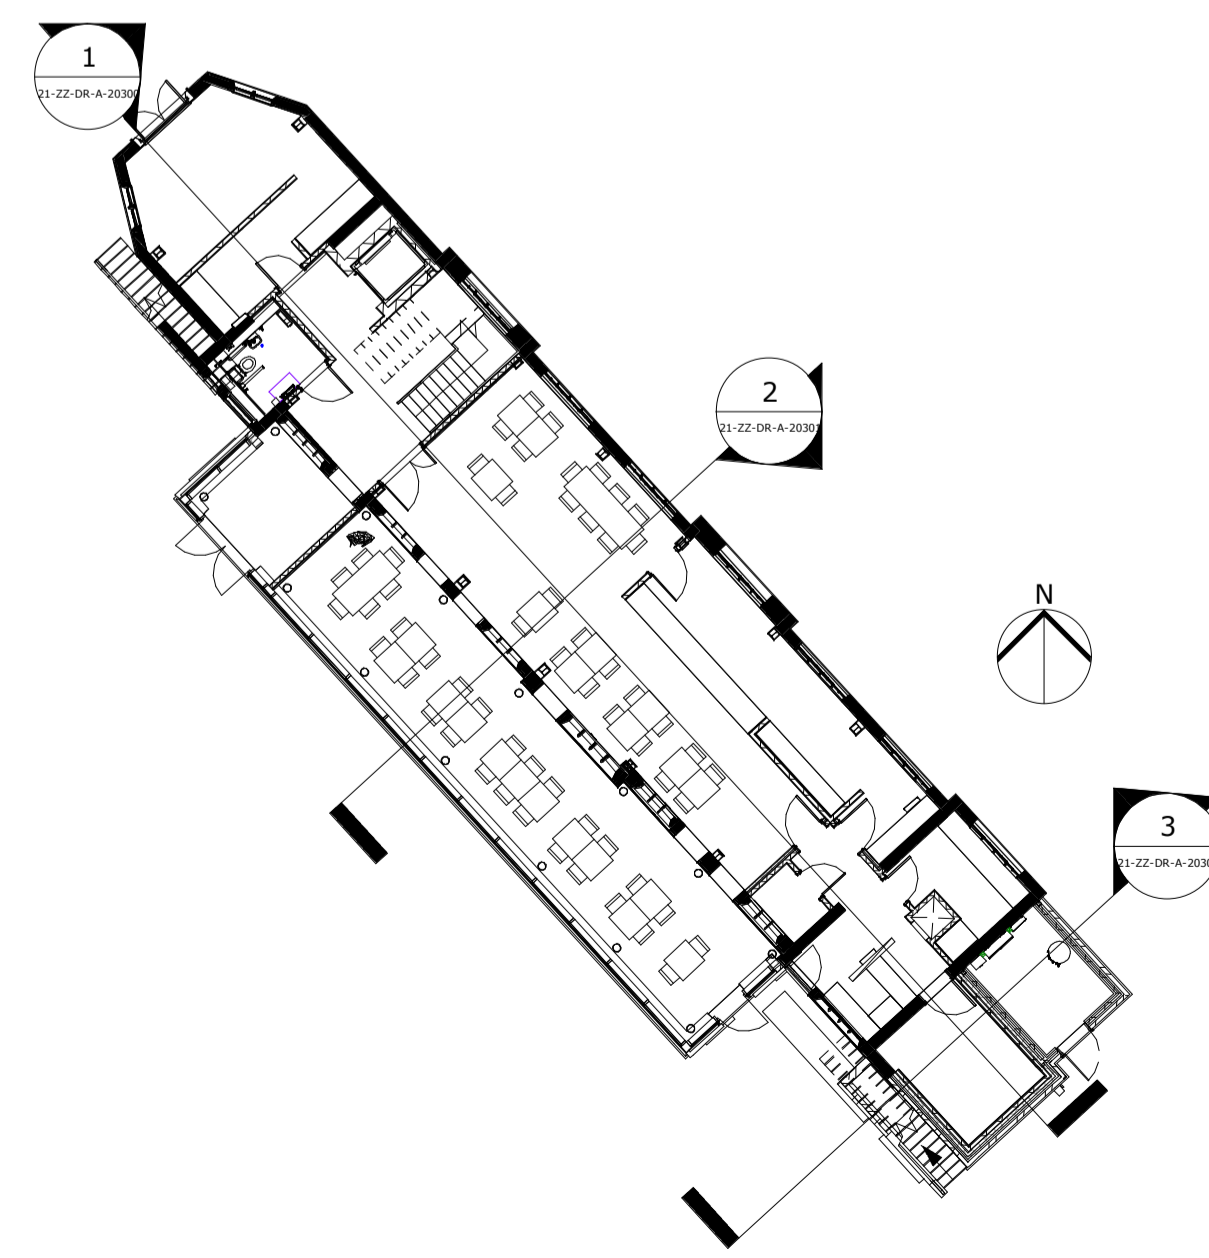

- Proposed Detailed Section A-A Reference Plan  
 SCALE: 1 : 200

Rev	Description	Date	By	Chk
P1	Issued for Stage 4 Approval	11/09/23	JB	DS

52 Princess Street  
 Rhodesia House  
 Manchester M1 6JX  
 Telephone +44(0)161 2375646  
 Website www.jeffersonsheard.com



Project  
 Scarborough Harbour West Pier  
 Regeneration

Drawing  
 Building 1 - Proposed Detailed  
 Arrangement - Section A-A

Scale	Drawn	Date
As indicated	JB	01/08/23

Drawing Purpose	Status
For Approval	S4

Ref	Rev.
2135-JSA-21-ZZ-DR-A-20300	P1