



This drawing is copyright and must not be reproduced, lent or otherwise disclosed to any third party without the written consent of STUDIO EK LLP of the copyright.

All dimensions to be checked on site by contractor prior to execution of the works and such dimensions to be their responsibility. Drawing errors and omissions to be reported to STUDIO EK LLP.

STUDIO EK ARCHITECTURE
7 DIMMOCK CLOSE, PADDOCK WOOD
KENT, TN12 6HS

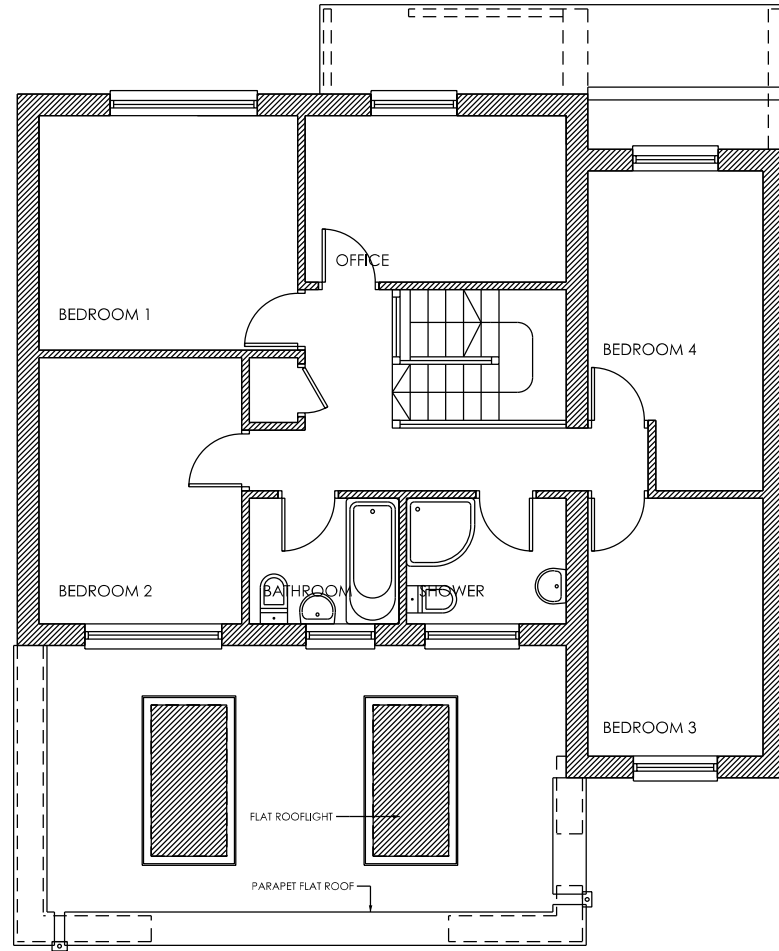

PROPOSED GROUND FLOOR PLAN

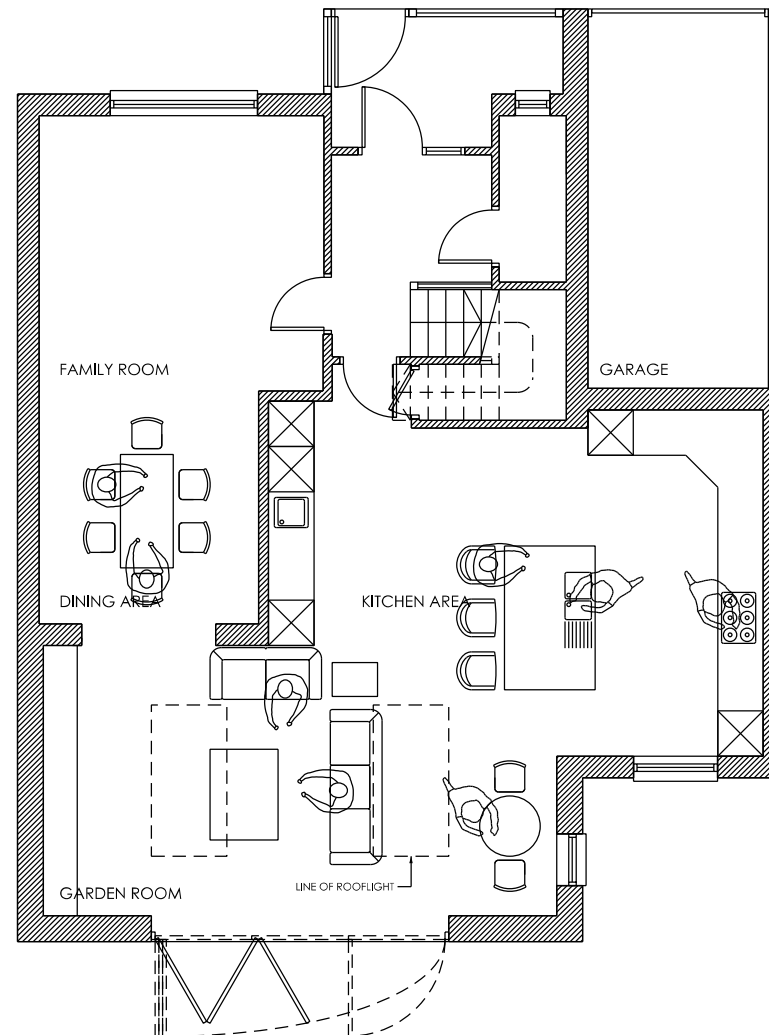

PROPOSED FIRST FLOOR PLAN

CLIENT: LUCY & JONATHAN DAVIS
DATE: APRIL 2024
DRAWING TITLE: PROPOSED FLOOR PLANS
SCALE: 1-100 @ A3
DRAWING NO: 2406/D/210*

STUDIO EK LLP COPYRIGHT 2024

