

EXSTG AND PROPOSED BELOW GROUND FW DRAINAGE TO EXSTG FW MAINS SEWER TO BE CONFIRMED ON SITE  
 EXSTG AND PROPOSED BELOW GROUND SW DRAINAGE TO EXSTG AND, IF REQUIRED, NEW SOAKAWAY(S) TO BE CONFIRMED ON SITE

Steve Baker Architect  
 78 Pound Road East Peckham Tonbridge Kent TN12 5BJ  
 18 Hatton Place London EC1M 8RU  
 T: +44 (0)1622 870275  
 E: contact@stevebakerarchitect.com  
 W: www.stevebakerarchitect.com


S	R	Date	Description

Note - Do not scale from this drawing except for planning application purposes. All dimensions must be checked on site by the contractor and any discrepancies reported immediately.  
 © COPYRIGHT 2024 STEVE BAKER ARCHITECT  
 Ordnance Survey. © Crown Copyright 2024. All rights reserved.  
 Supplied by UK Map Centre Licence number 100049957.



**RIBA**  
 Chartered Practice

**MS V. MERRYWEATHER  
 and  
 MR B. TAYLOR**

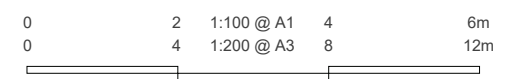

Client: MS V. MERRYWEATHER and MR B. TAYLOR  
 Project Title: IDE HILL ROAD, BOUGH BEECH  
 Status: BLDG REGS Stage: BR Scale: 1:100/200 Sheet: A1/A3

Drawing Title: PROPOSED SITE BLOCK PLAN  
 Project No: A23530 Disc: A Building: - Package: - Drawing No: 1001 Revision: -