


- NOTES:**
1. Do not scale from this drawing.
 2. This drawing to be read & printed in colour.
 3. This drawing is for illustrative purposes only, and not for construction.

MEDIUM SIZE CAR (Skoda Octavia)

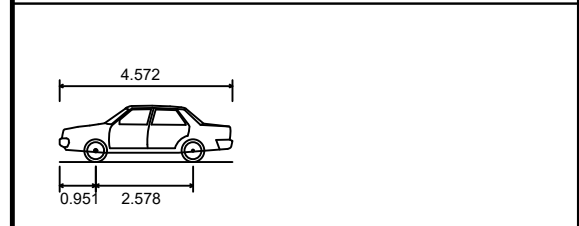

Overall Length	4.572m
Overall Width	1.769m
Overall Body Height	1.488m
Min Body Ground Clearance	0.249m
Max Track Width	1.713m
Lock to Lock Time	4.00s
Kerb to Kerb Turning Radius	5.100m

- FORWARD MOVEMENTS (design speed - 5kph)
- REVERSE MOVEMENTS (design speed - 2.5kph)

Stationary Steering: **ON**

Rev	Details	Drawn	Checked	Date
...

Status: Preliminary For Approval For Construction
 For Information For Tender As Built

Client
Spiritville Investments Limited (Jack Frankel)

Project
1-18 Central Parade, Gunnersbury

Drawing Title
Vehicular Swept Paths Analysis using Medium Size Car

Scale	1:250	Size	A3
Drawn By	DW	Checked By	PC
Date	11.03.2024	Date	11.03.2024
Approved By	PC	Date	11.03.2024

Willow House, Forest Close, East Horsley, Surrey KT24 5BU
 01483 282560 | 07741 282560 | contact@crosbytp.com | www.crosbytp.com

Project Ref	Drawing No	Rev
P24028	TRK01	