




Proposed First Floor Plan

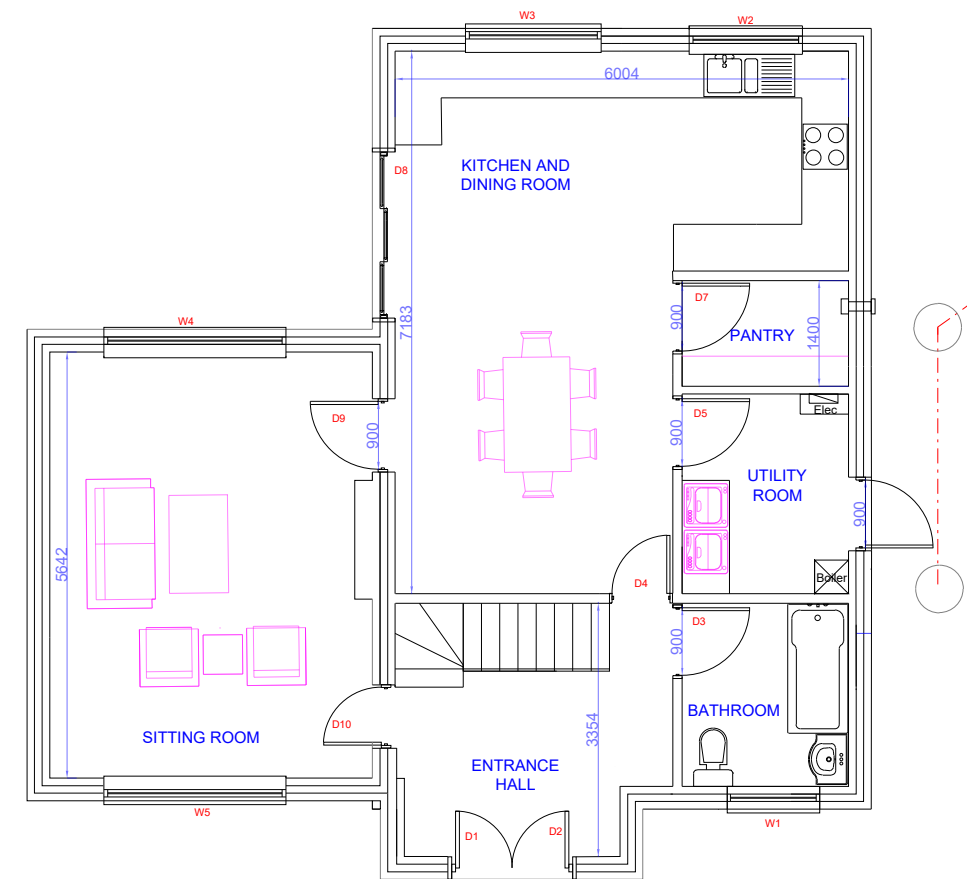

Proposed Ground Floor Plan

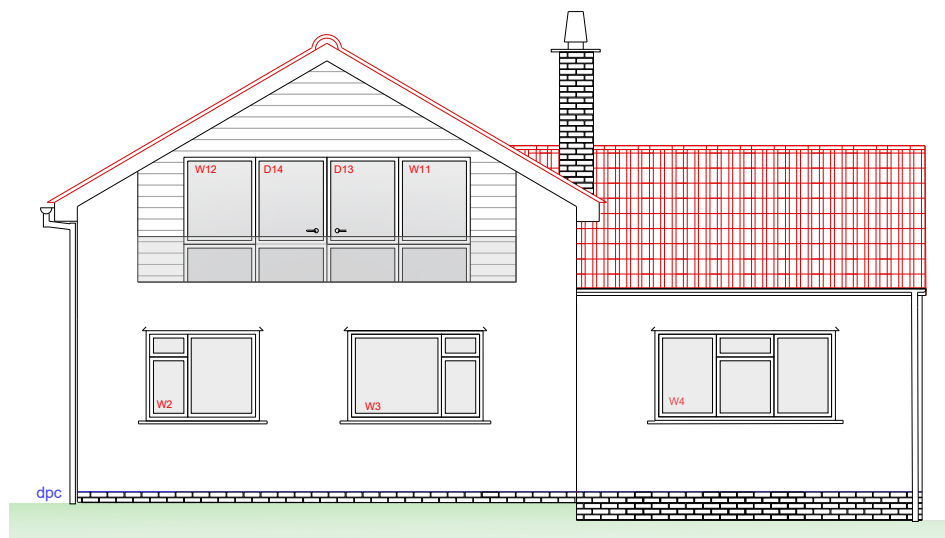


North Elevation
1:100

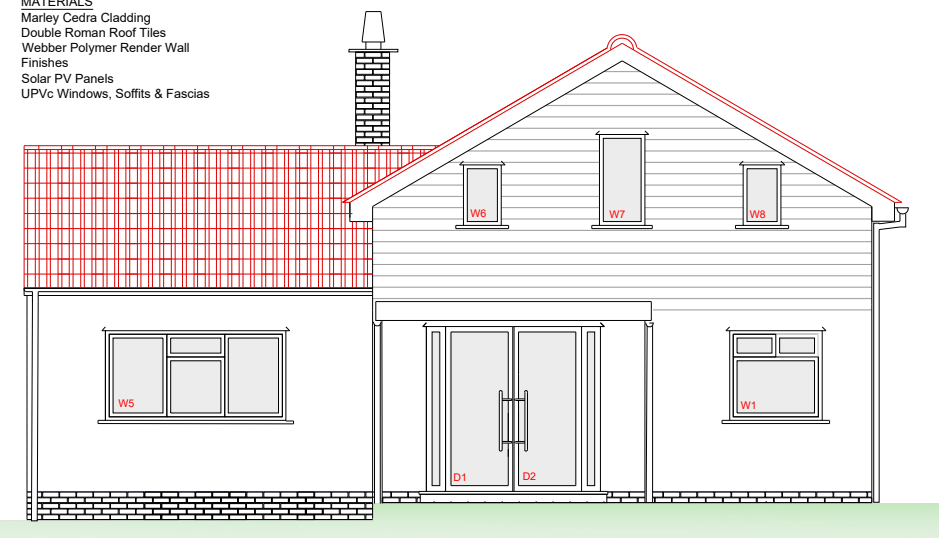


South Elevation
1:100

MATERIALS
 Marley Cedra Cladding
 Double Roman Roof Tiles
 Webber Polymer Render Wall
 Finishes
 Solar PV Panels
 UPVc Windows, Soffits & Fascias

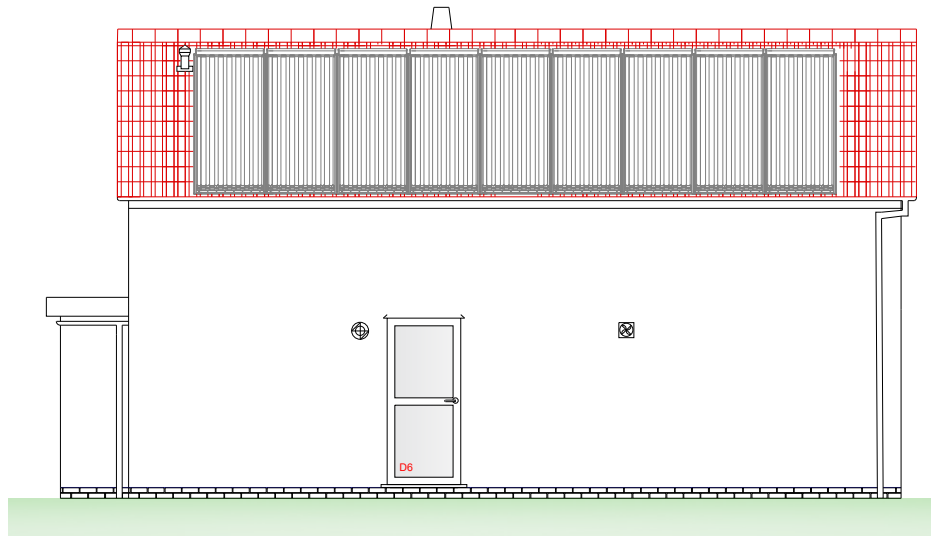

East Elevation
1:100

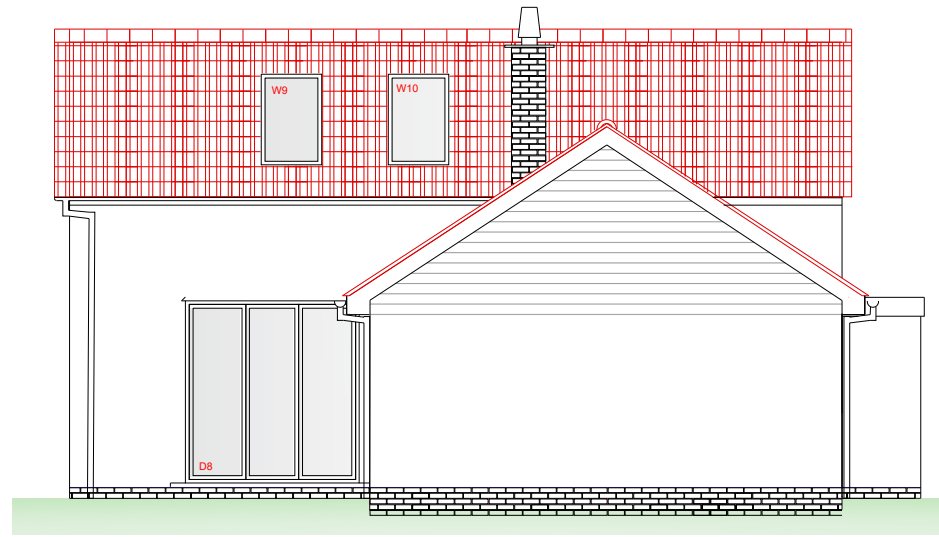

West Elevation
1:100

GENERAL NOTES
 Proposed Floor Plan and Elevations
 1 Meadow Drive bungalow refurbishment.

PROJECT NAME: 1 Meadow Drive Bungalow Refurbishment.

DRAWING TITLE: Proposed Floor Plan and Elevations

DRAWN BY:
S.SULLIVAN

CHECKED BY:
M.GREAVES

APPROVED BY:
.....

DATE:
6th April 2024

CLIENT NAME & ADDRESS
 Mr J Smith
 1 Meadow Drive
 Locking
 Weston Super Mare
 BS24 8BB

PROJECT NO:

SCALE:
1 / 100

SHEET SIZE:
A3

DRAWING NO:
SS - 102P

SHEET NO:

REVISION:
-

UNIT:
-

