


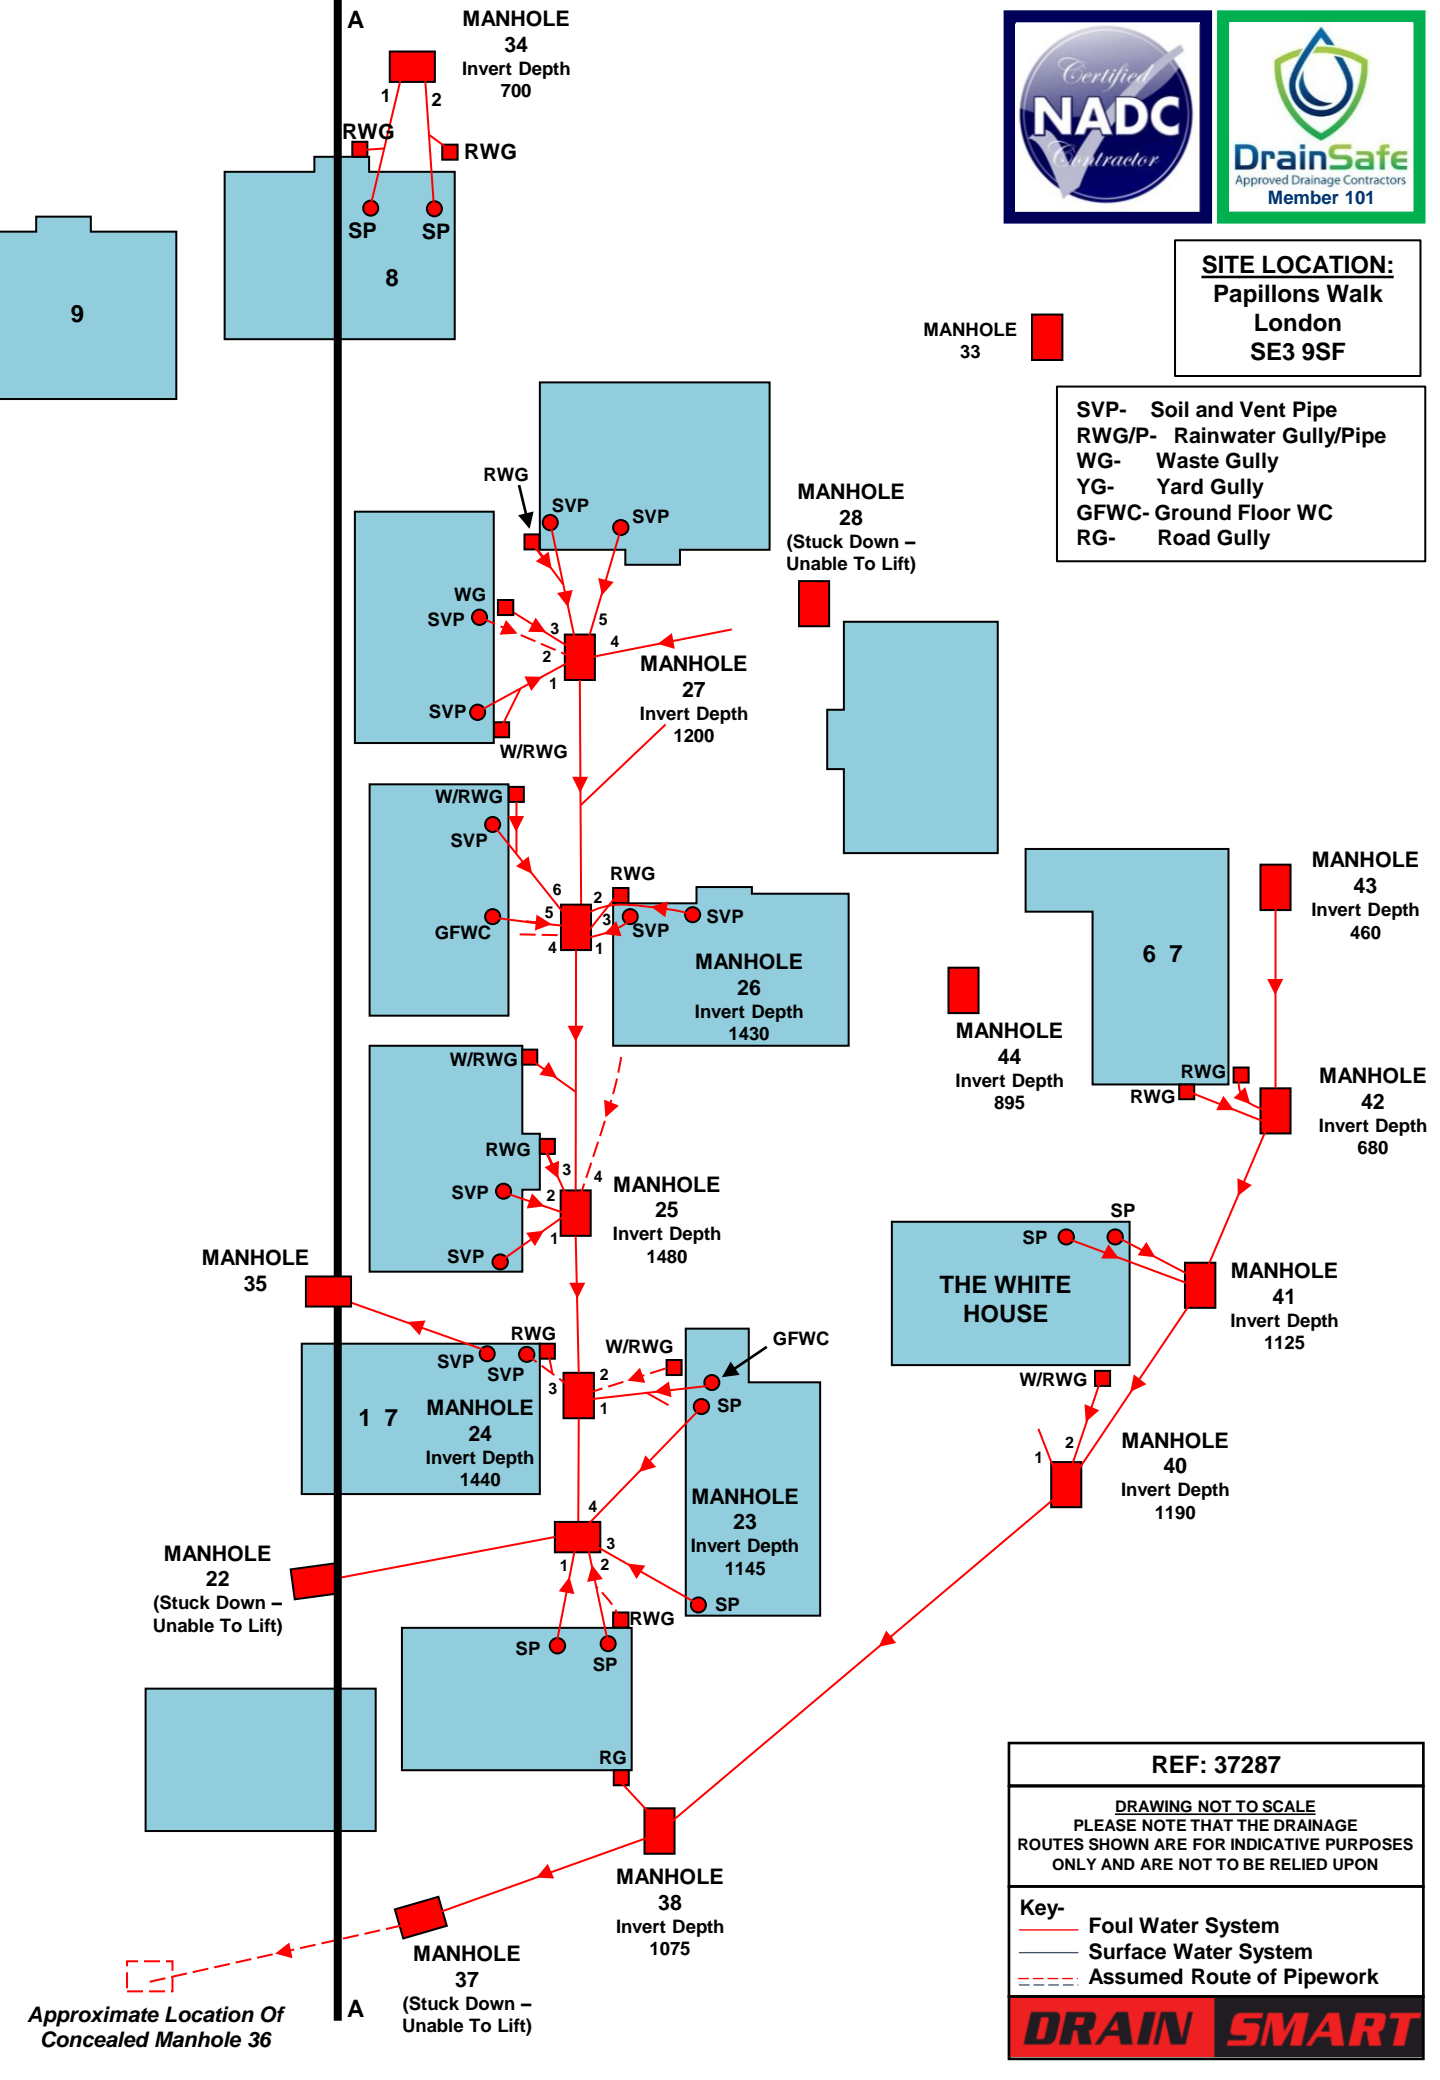

SITE LOCATION:
Papillons Walk
London
SE3 9SF

SVP- Soil and Vent Pipe
 RWG/P- Rainwater Gully/Pipe
 WG- Waste Gully
 YG- Yard Gully
 GFWC- Ground Floor WC
 RG- Road Gully



MANHOLE 33

MANHOLE 28
 (Stuck Down – Unable To Lift)

MANHOLE 27
 Invert Depth 1200

MANHOLE 26
 Invert Depth 1430

MANHOLE 25
 Invert Depth 1480

MANHOLE 35

MANHOLE 24
 Invert Depth 1440

MANHOLE 23
 Invert Depth 1145

MANHOLE 22
 (Stuck Down – Unable To Lift)

MANHOLE 38
 Invert Depth 1075

MANHOLE 37
 (Stuck Down – Unable To Lift)

THE WHITE HOUSE

MANHOLE 40
 Invert Depth 1190

MANHOLE 43
 Invert Depth 460

MANHOLE 42
 Invert Depth 680

REF: 37287

DRAWING NOT TO SCALE
 PLEASE NOTE THAT THE DRAINAGE ROUTES SHOWN ARE FOR INDICATIVE PURPOSES ONLY AND ARE NOT TO BE RELIED UPON

Key-
 — Foul Water System
 — Surface Water System
 - - - Assumed Route of Pipework



Approximate Location Of Concealed Manhole 36

